




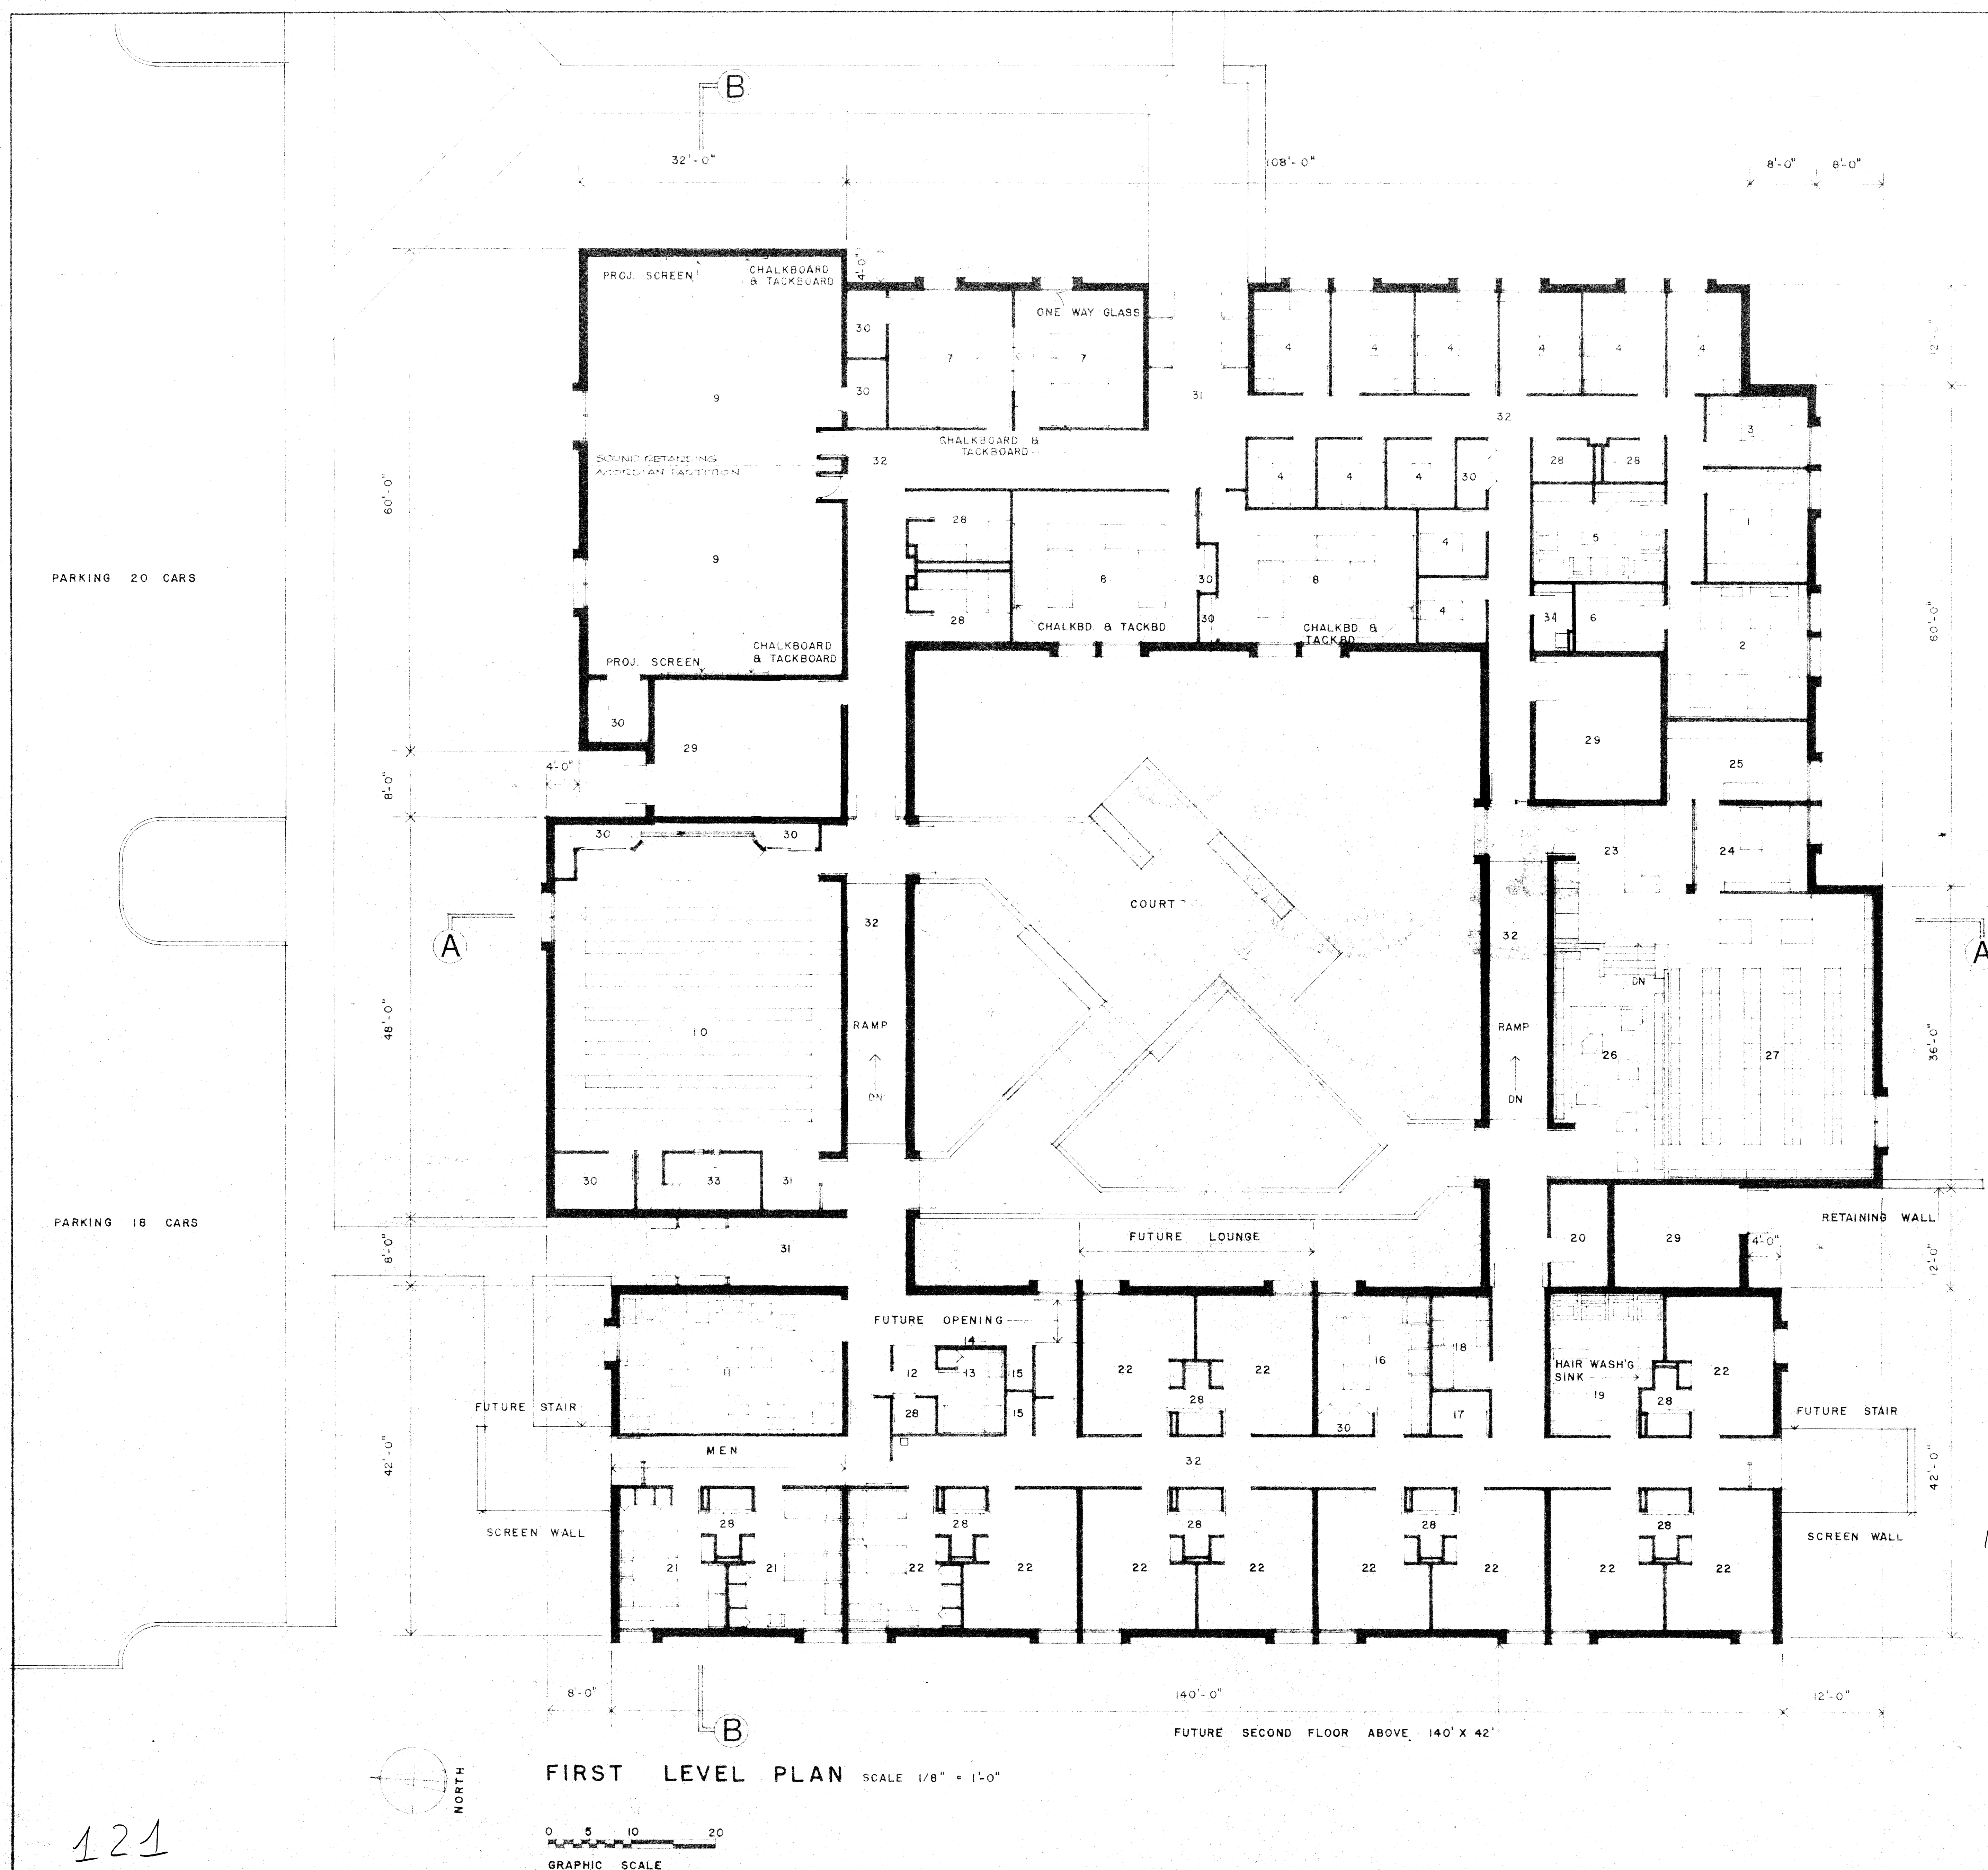


ISSUED

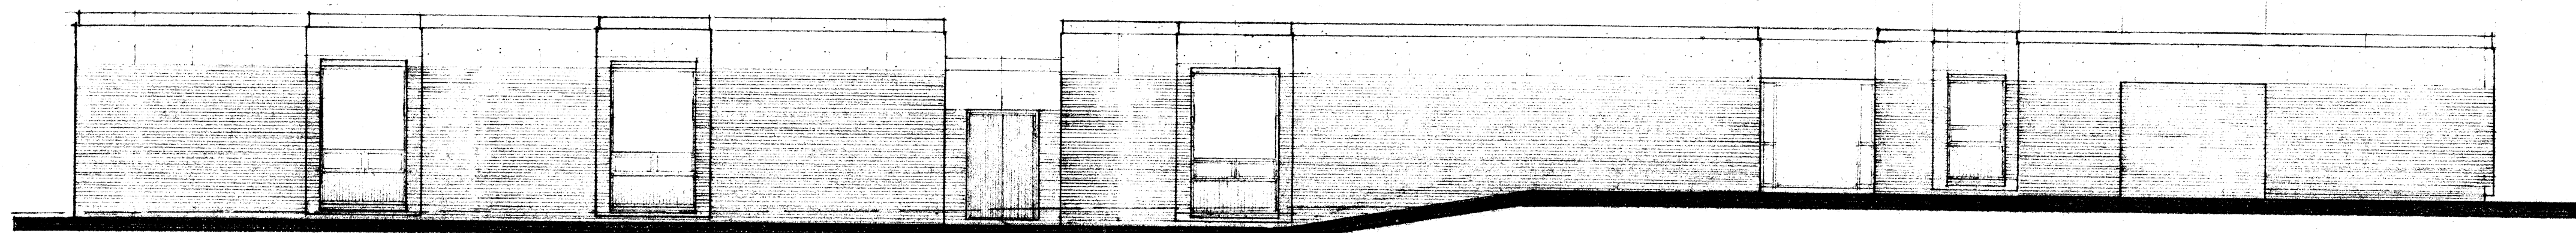


NORTH ELEVATION

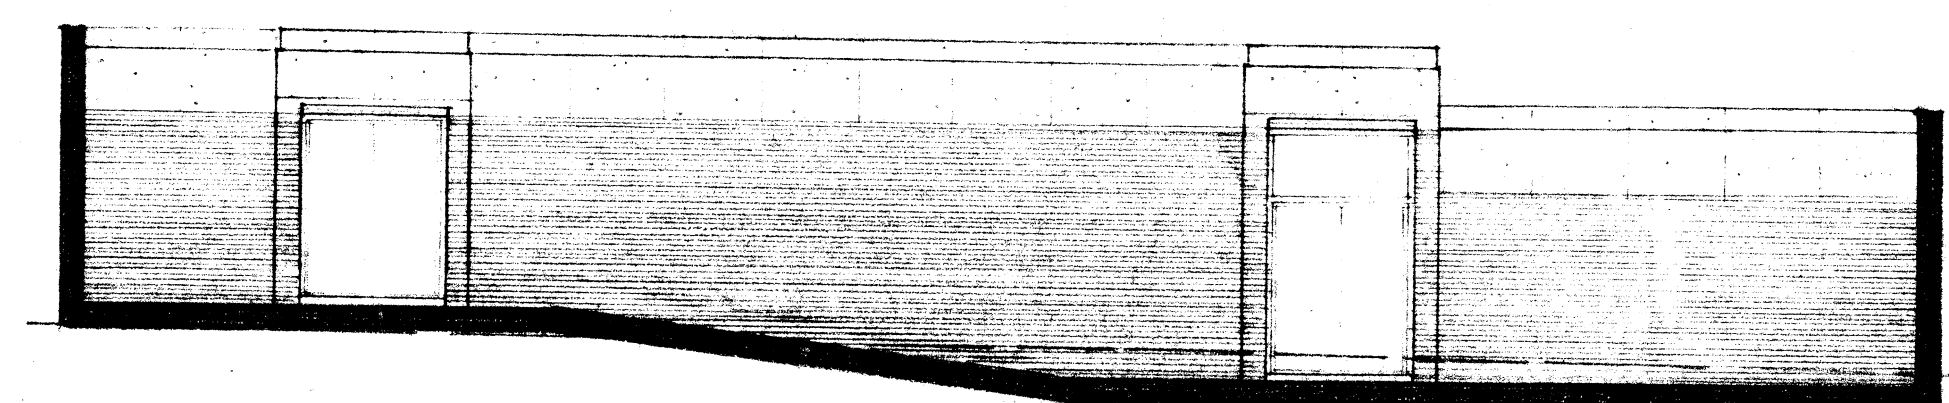


NORTH COURT ELEVATION

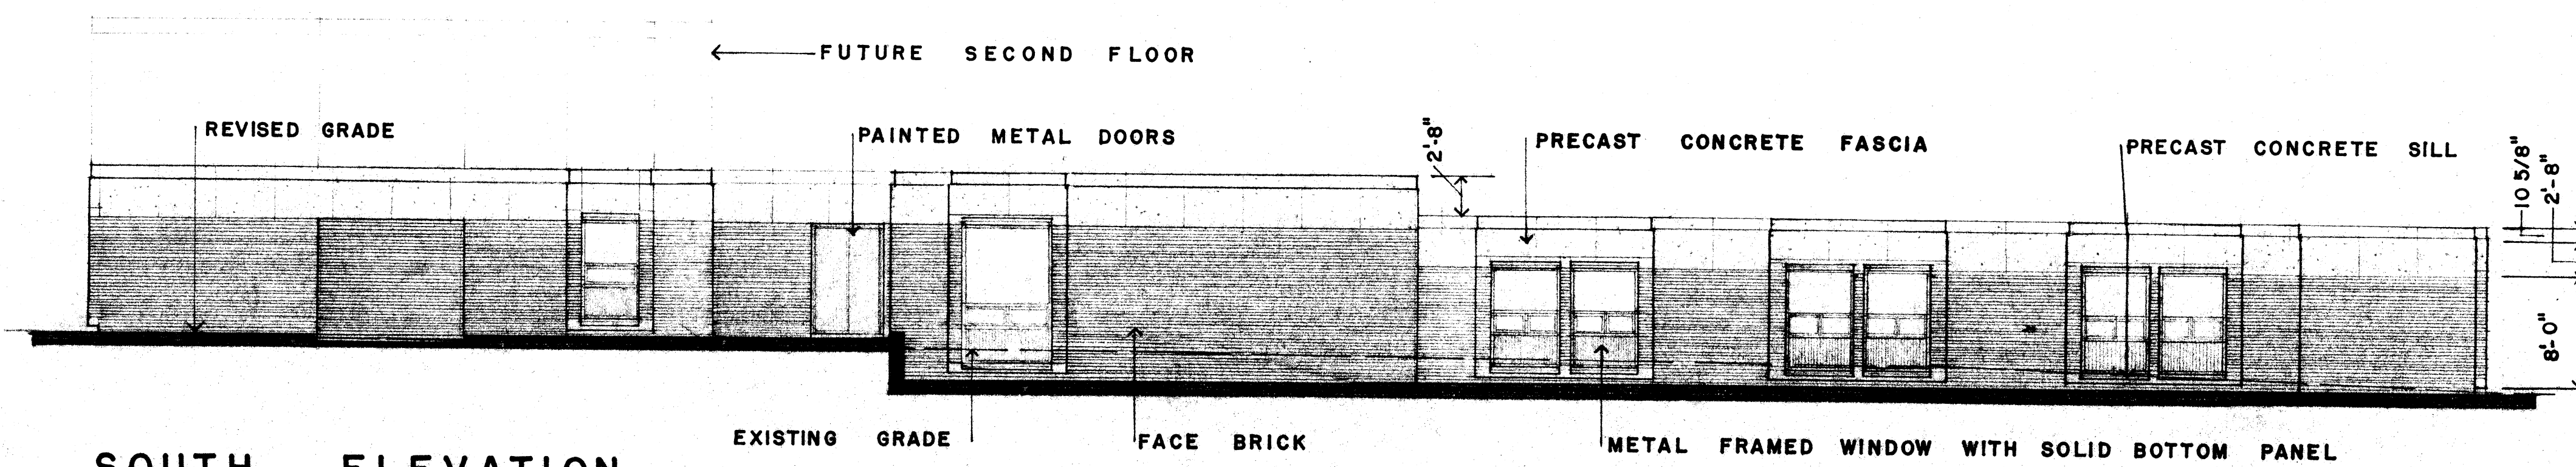


SOUTH ELEVATION

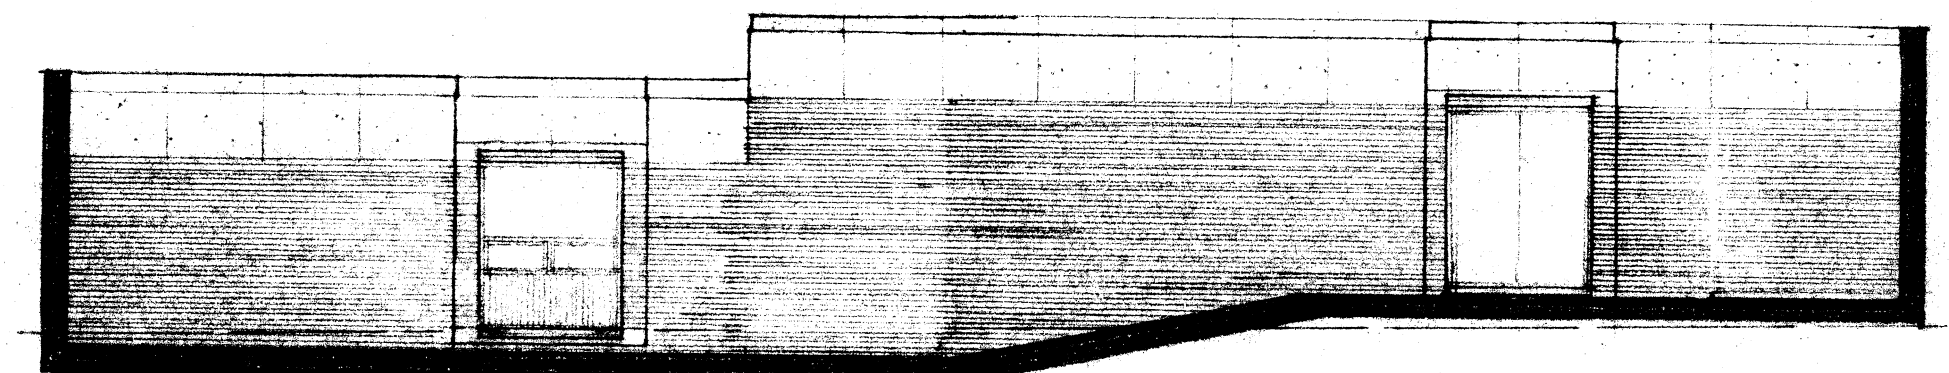


SOUTH COURT ELEVATION

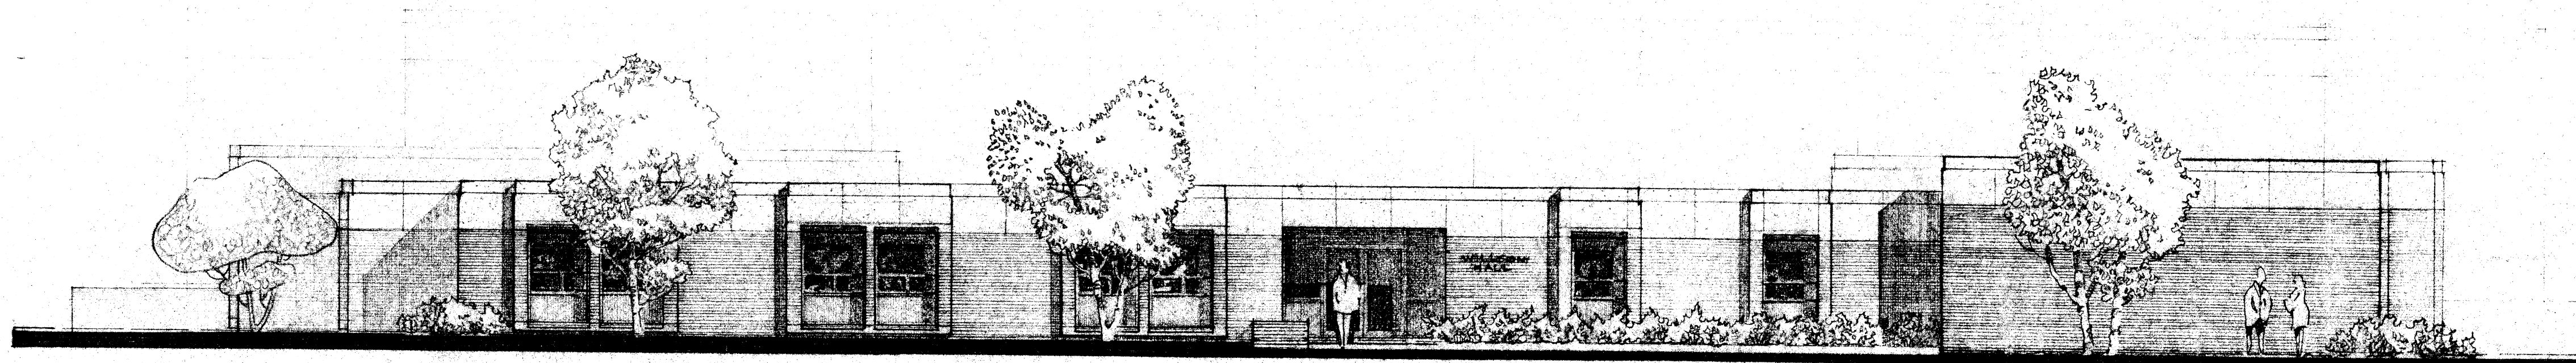


EAST ELEVATION

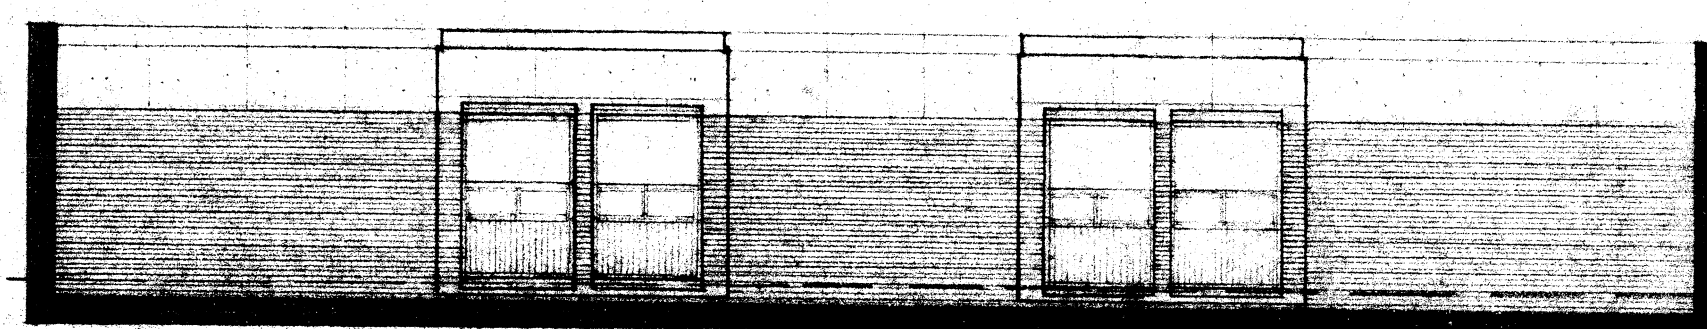


EAST COURT ELEVATION

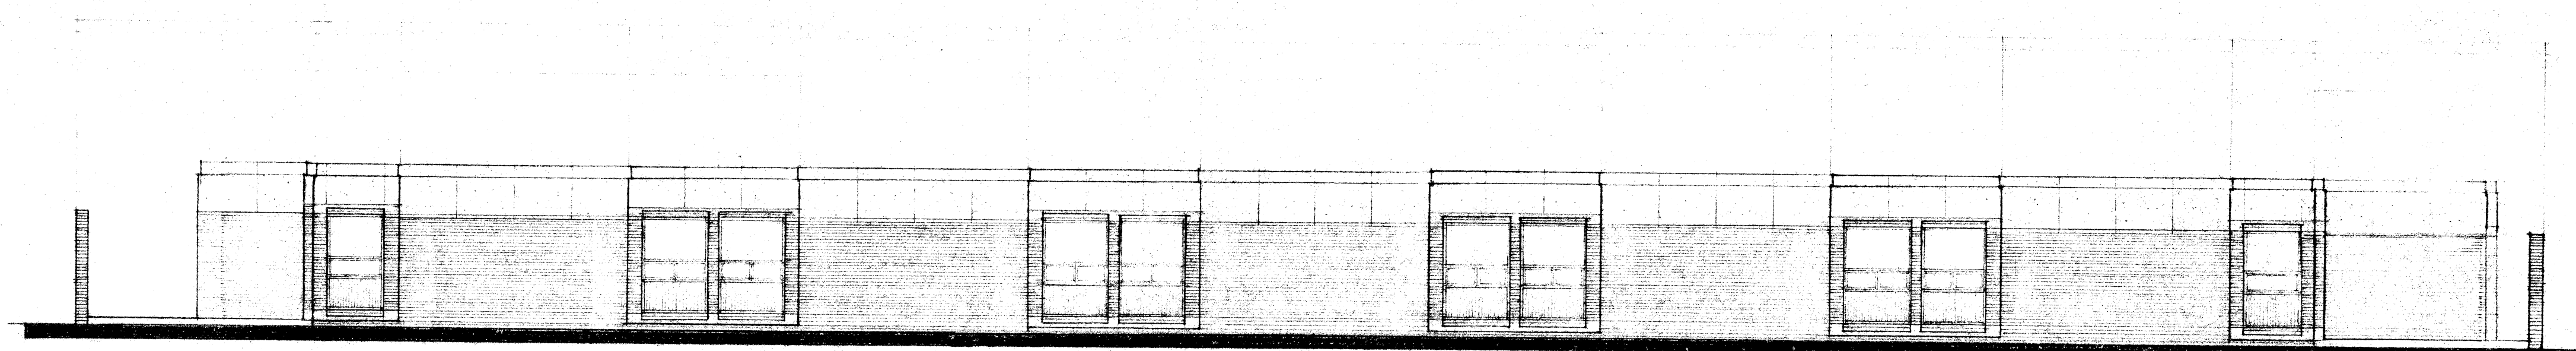


WEST ELEVATION

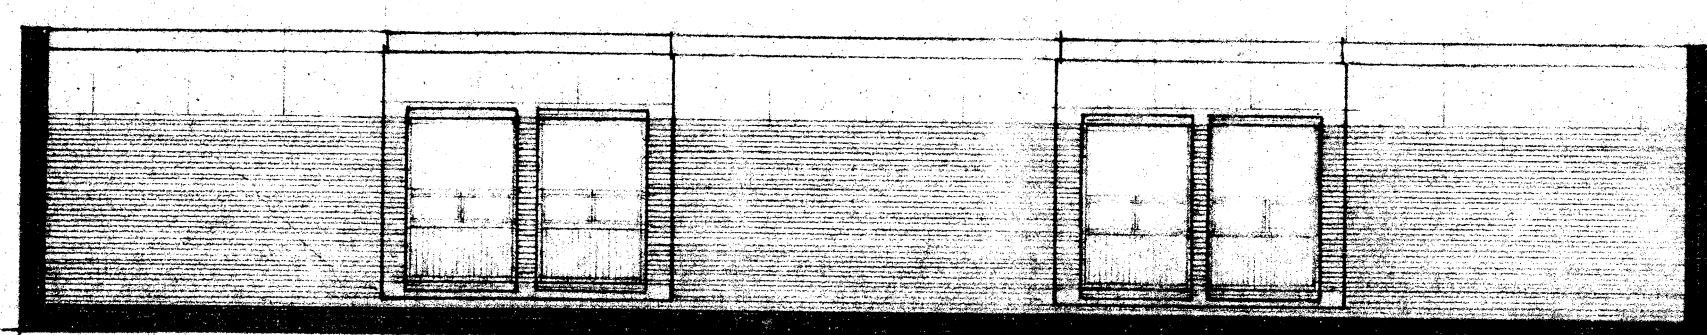


WEST COURT ELEVATION

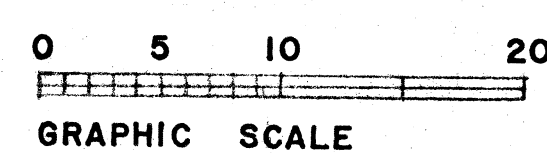


ELEVATIONS				JOB NO.
EDUCATIONAL DORMITORY				6816
BUILDING				SHEET NO.
WESTERN STATE HOSPITAL				4
STAUNTON VIRGINIA				SCALE
				1/8"=1'-0"
DATE	CHECKED	TRACED	DRAWN	ISSUED

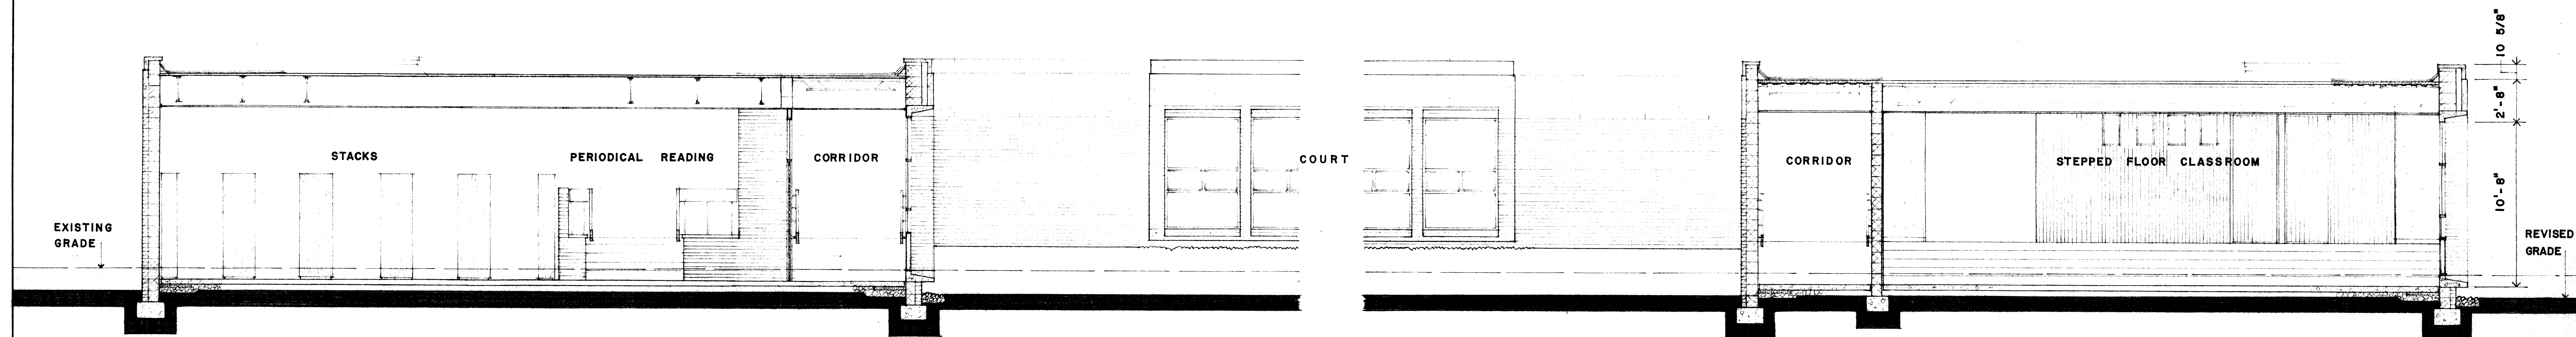

SECTION A-A SCALE 1/4" = 1'-0"

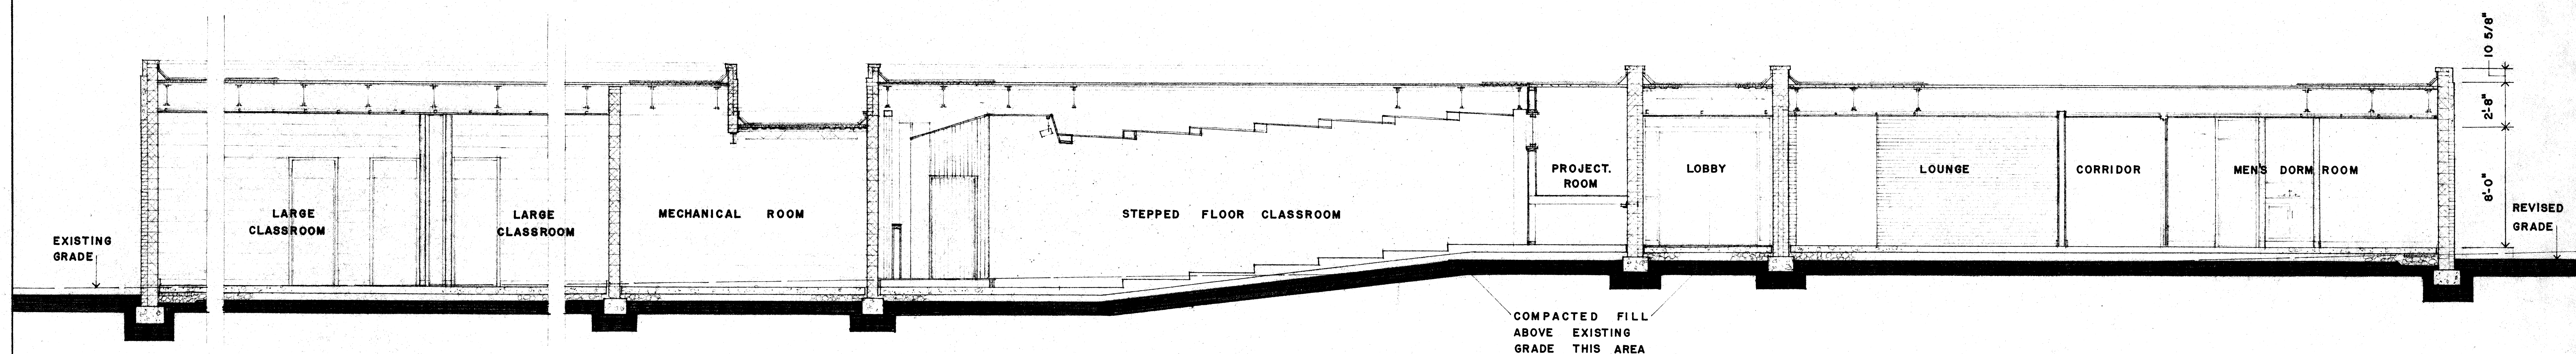

SECTION B-B SCALE 1/4" = 1'-0"

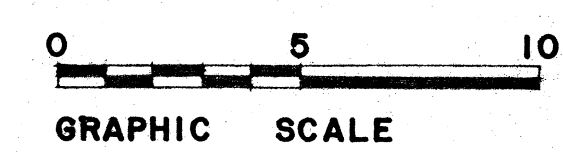

SECTIONS				JOB NO.
EDUCATIONAL DORMITORY				6816
BUILDING				SHEET NO.
WESTERN STATE HOSPITAL				5
STAUNTON VIRGINIA				SCALE
DATE	CHECKED	TRACED	DRAWN	ISSUED