


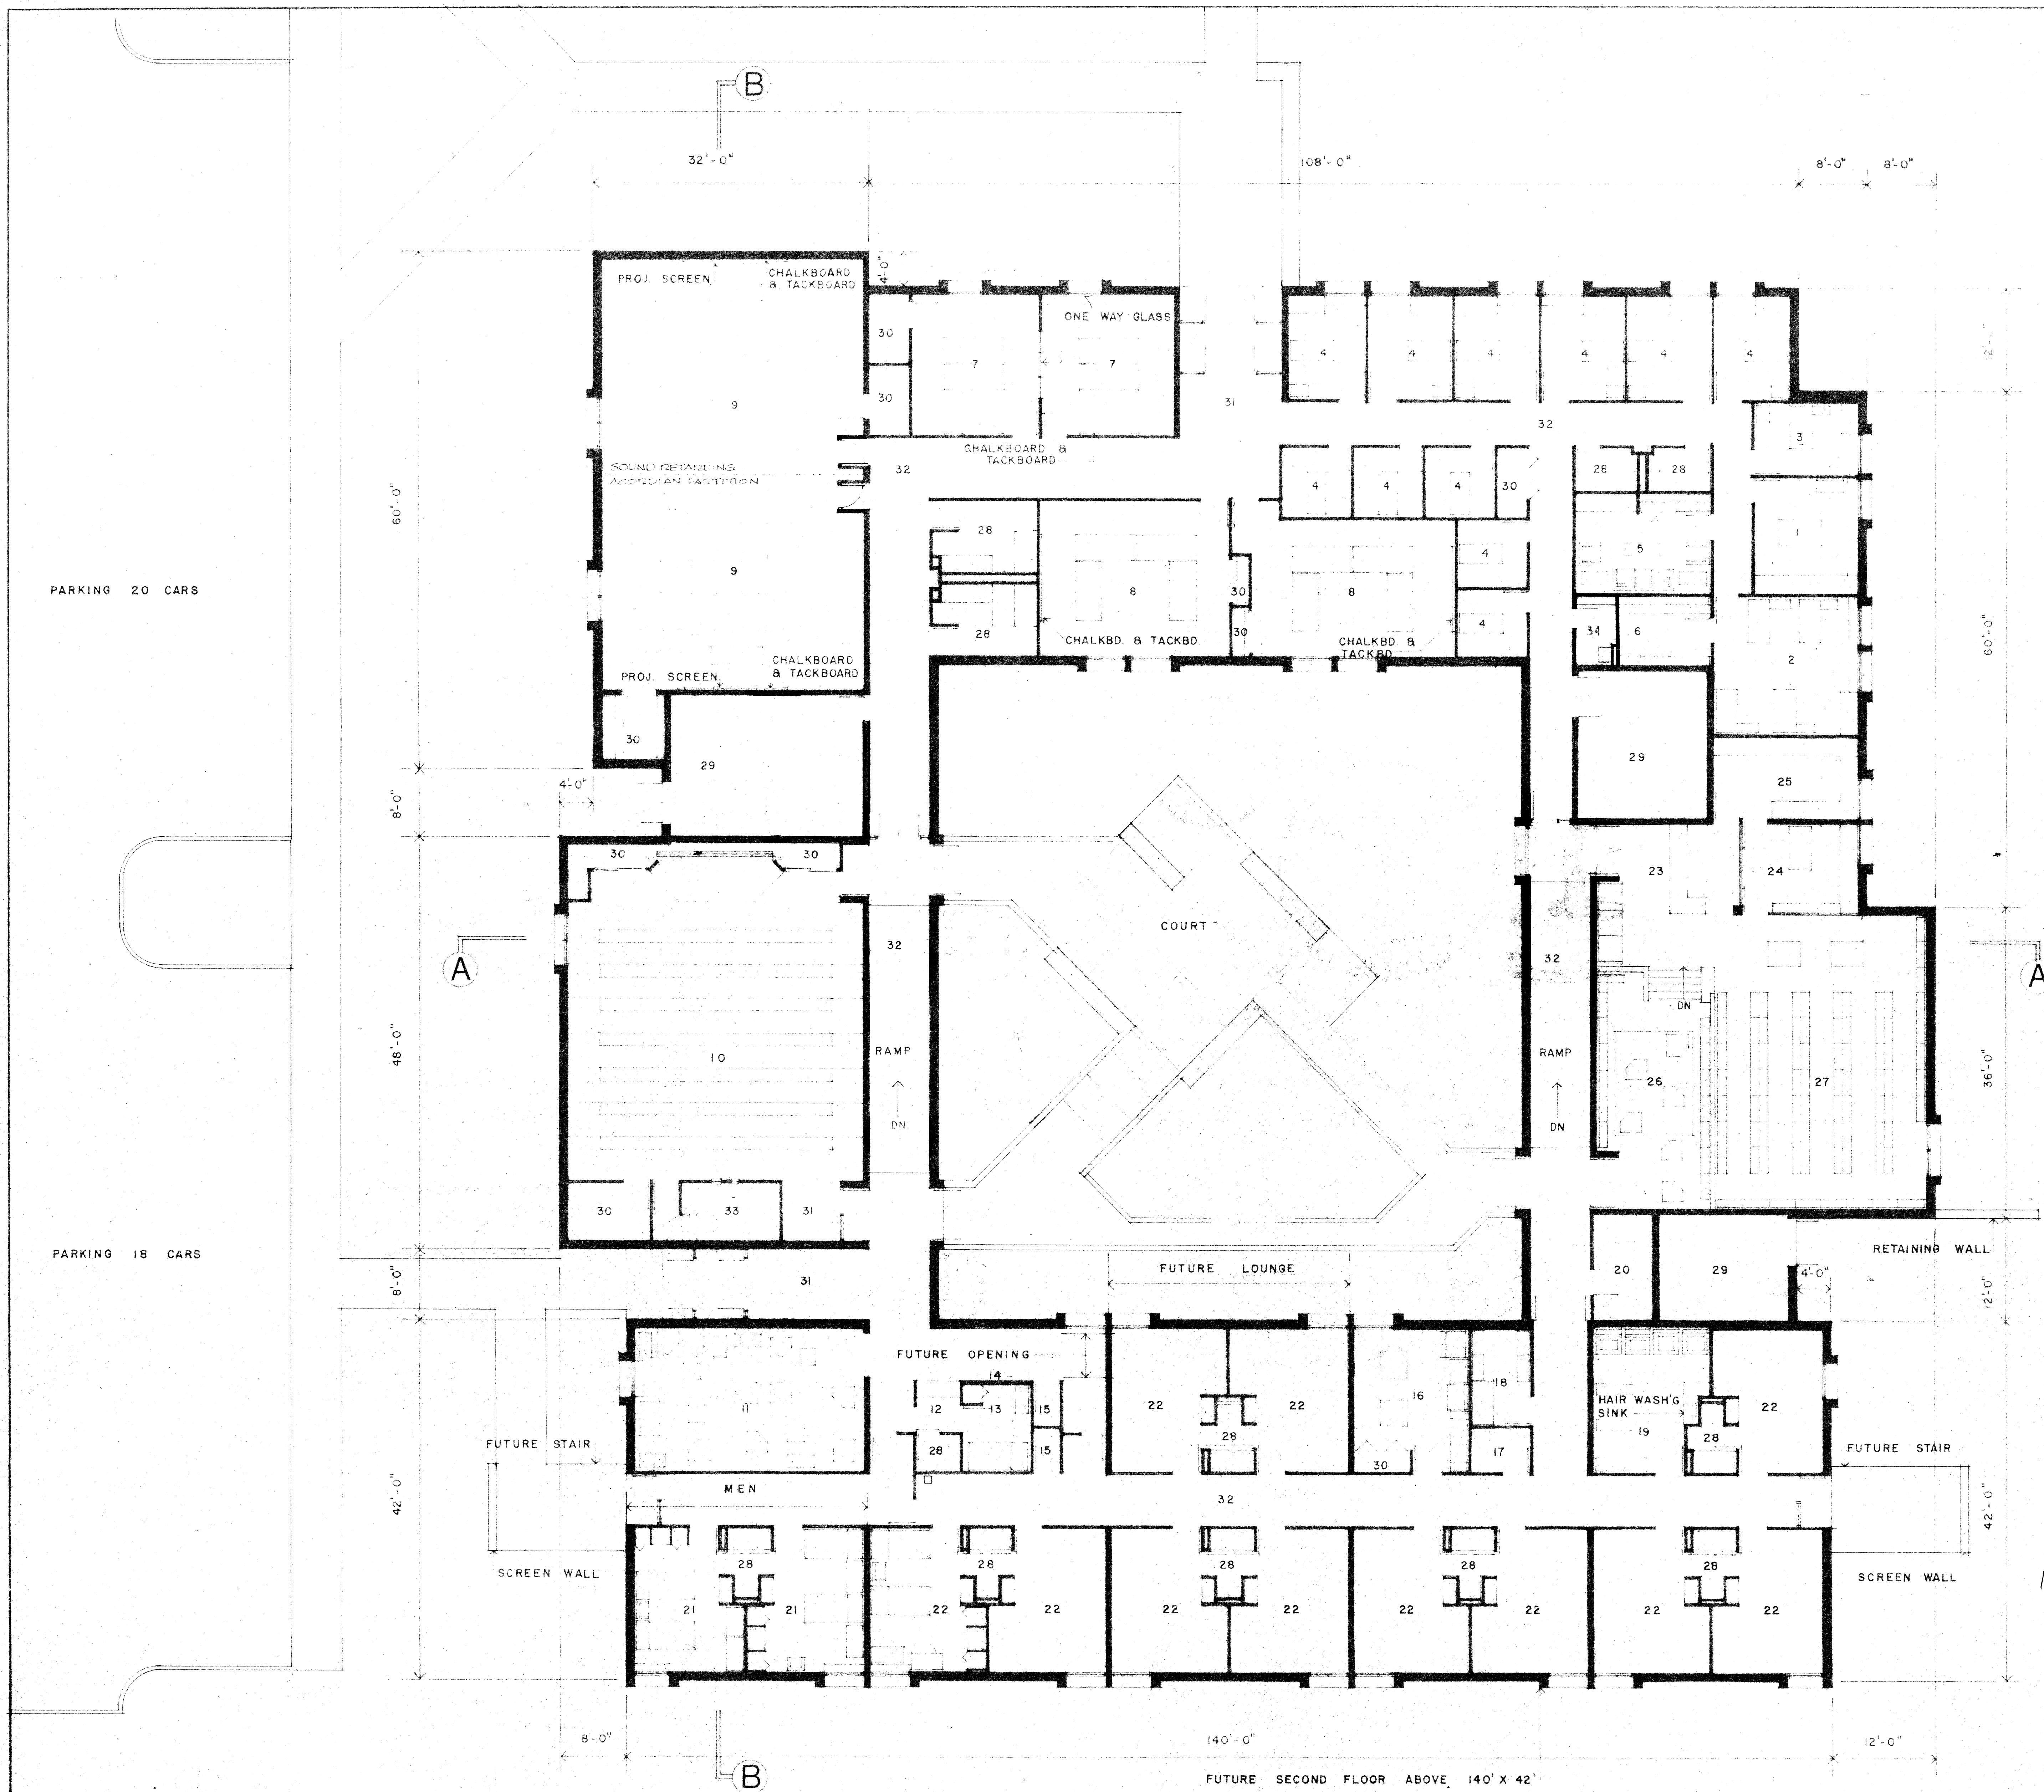

BUILDING KEY

ADMINISTRATIVE

- 1 DIRECTOR'S OFFICE
- 2 SECRETARIES - BUSINESS OFFICE
- 3 SECRETARY
- 4 STAFF OFFICE
- 5 LOUNGE
- 6 WORK ROOM - FILES

ACADEMIC

- 7 SMALL CONFERENCE (10 SEATS)
- 8 LARGE CONFERENCE (20 SEATS)
- 9 CLASSROOM (30 SEATS)
- 10 CLASSROOM WITH STEPPED FLOOR (84 SEATS)

DORMITORY

- 11 LOUNGE
- 12 CONTROL DESK
- 13 HOUSEMOTHER'S ROOM
- 14 MAILBOXES
- 15 TELEPHONE
- 16 KITCHEN
- 17 MAID'S ROOM
- 18 HOUSEKEEPING
- 19 LAUNDRY
- 20 LUGGAGE STORAGE
- 21 MEN'S DORM ROOM
- 22 WOMEN'S DORM ROOM

LIBRARY

- 23 CHECKOUT DESK
- 24 LIBRARIAN'S OFFICE
- 25 WORKROOM - STORAGE
- 26 PERIODICAL READING
- 27 STACKS

GENERAL

- 28 TOILET
- 29 MECHANICAL
- 30 STORAGE
- 31 LOBBY
- 32 CORRIDOR
- 33 PROJECTION ROOM
- 34 JANITOR

BUILDING DATA

BUILDING FLOOR AREA

PROGRAM TOTAL	24,400	SQ. FT.
OMIT 1/2 DORM	6,750	SQ. FT.
REVISED PROGRAM TOTAL	17,650	SQ. FT.
REVISED PROPOSED TOTAL	18,004	SQ. FT.
PROPOSED EXCESS	354	SQ. FT.

BUILDING VOLUME


PROGRAM TOTAL		CU. FT.
REVISED PROPOSED TOTAL	214,880	CU. FT.
FUTURE SECOND FLOOR	79,760	CU. FT.
FUTURE TOTAL	294,640	CU. FT.

LIBRARY

PROGRAM		VOLS.
PROPOSED - VOLUMES	13,875	VOLS.
- CURRENT PERIODICALS	30	VOLS.
PROPOSED TOTAL VOLUMES	13,905	VOLS.

DORMITORY

BEDS - PROPOSED FIRST FLOOR	26	BEDS
- FUTURE FIRST FLOOR	24	BEDS
- FUTURE SECOND FLOOR	36	BEDS
TOTAL BEDS FUTURE	60	BEDS

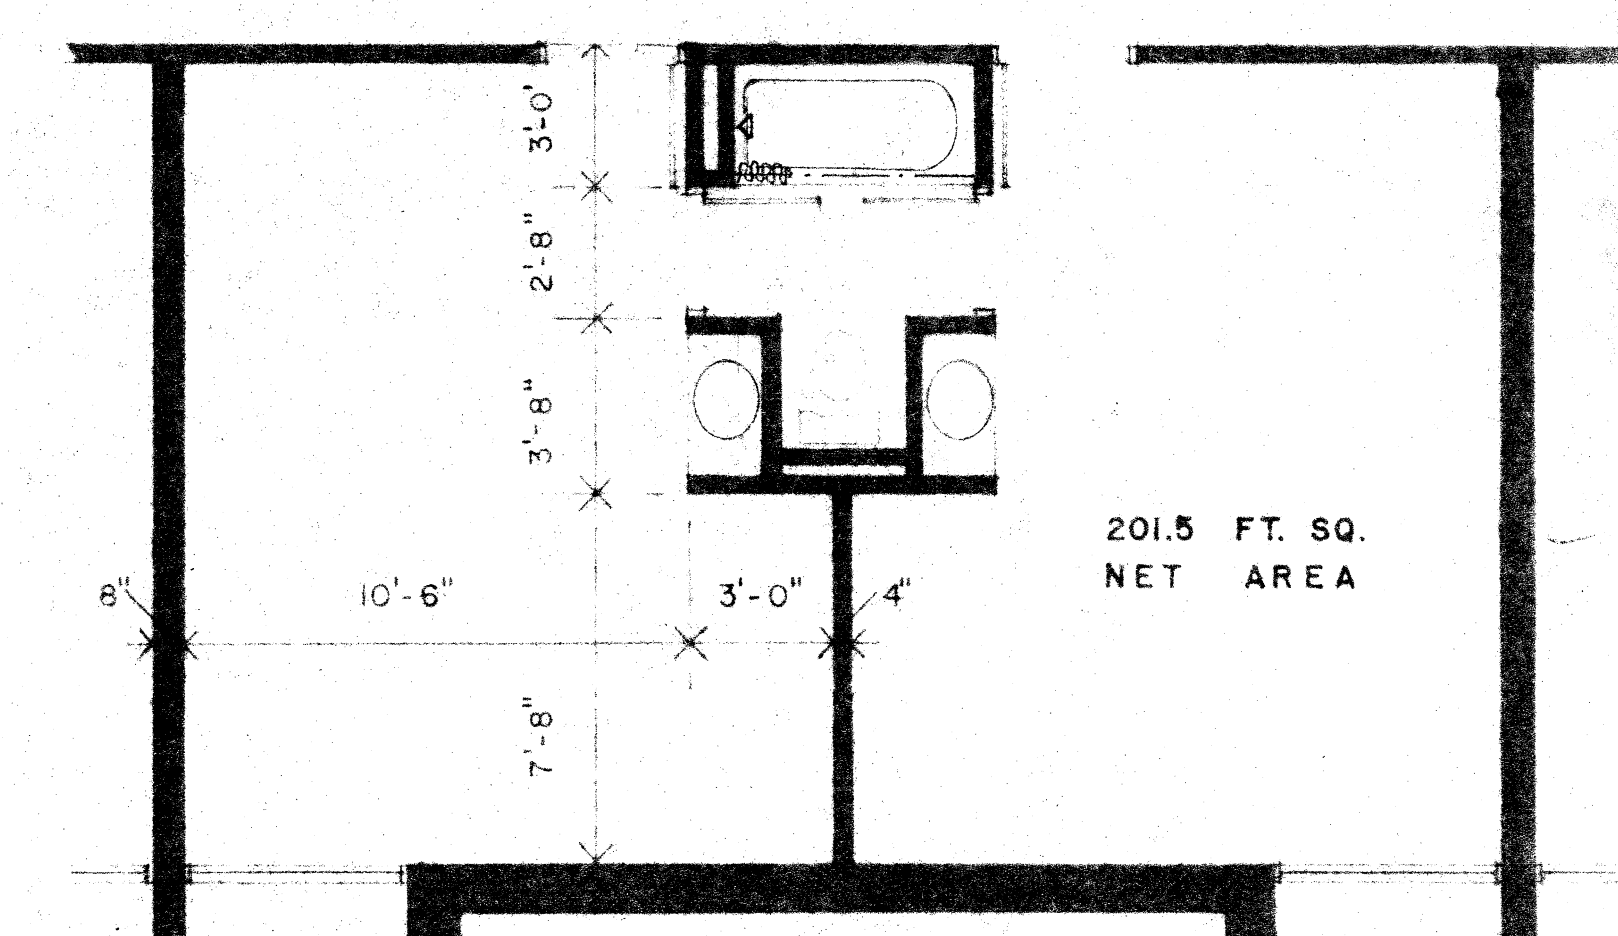

TYPICAL DORM UNIT PLAN SCALE 1/4" = 1'-0"

FIRST LEVEL PLAN

EDUCATIONAL DORMITORY

BUILDING

WESTERN STATE HOSPITAL
STAUNTON VIRGINIA

STAINBACK & SCRIBNER
ARCHITECTS
A. I. A.

CHARLOTTESVILLE, VIRGINIA

DATE CHECKED TRACED DRAWN ISSUED

REVISED
8 OCT 61



JOB NO.
6816


SHEET NO.
3

SCALE


121

FIRST LEVEL PLAN SCALE 1/8" = 1'-0"

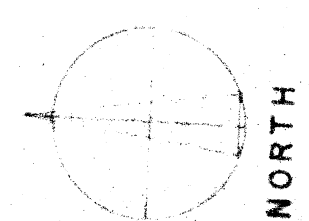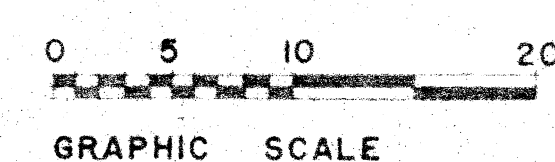


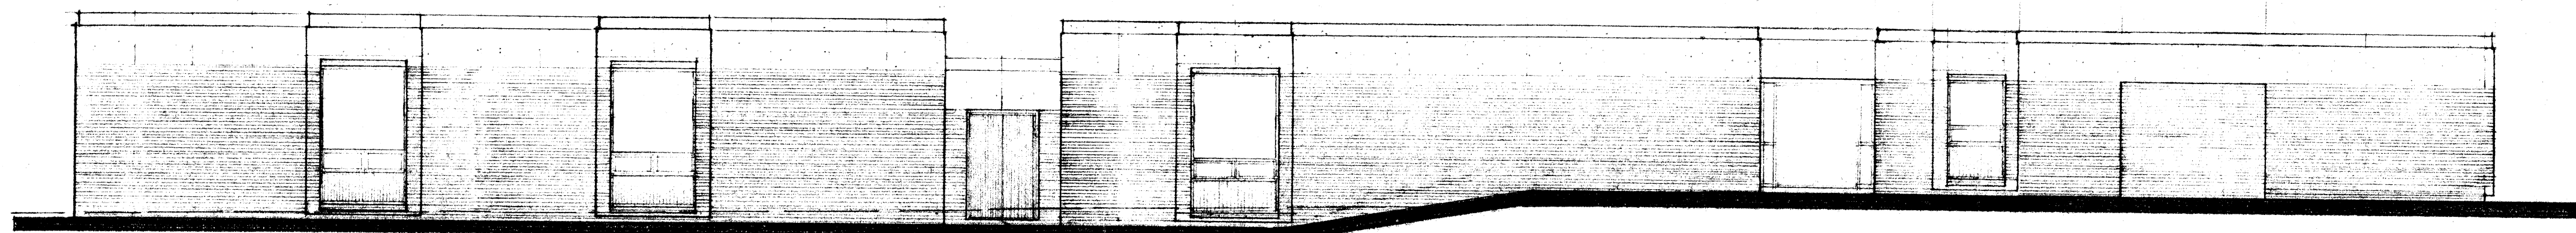


NORTH ELEVATION

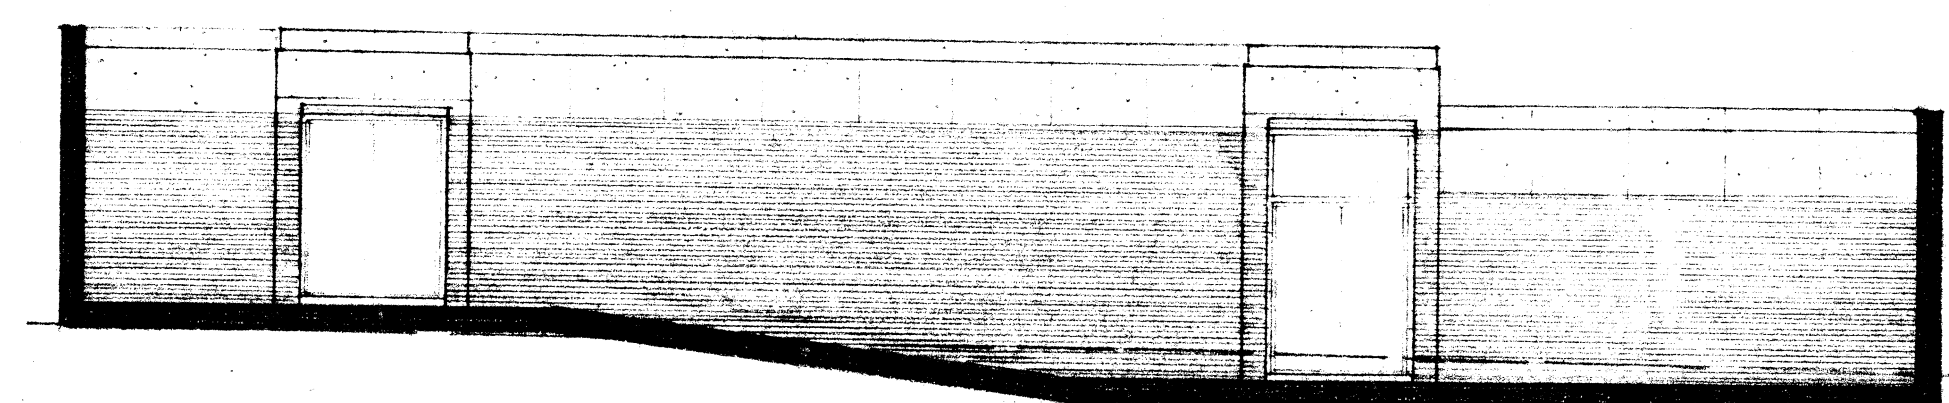


NORTH COURT ELEVATION

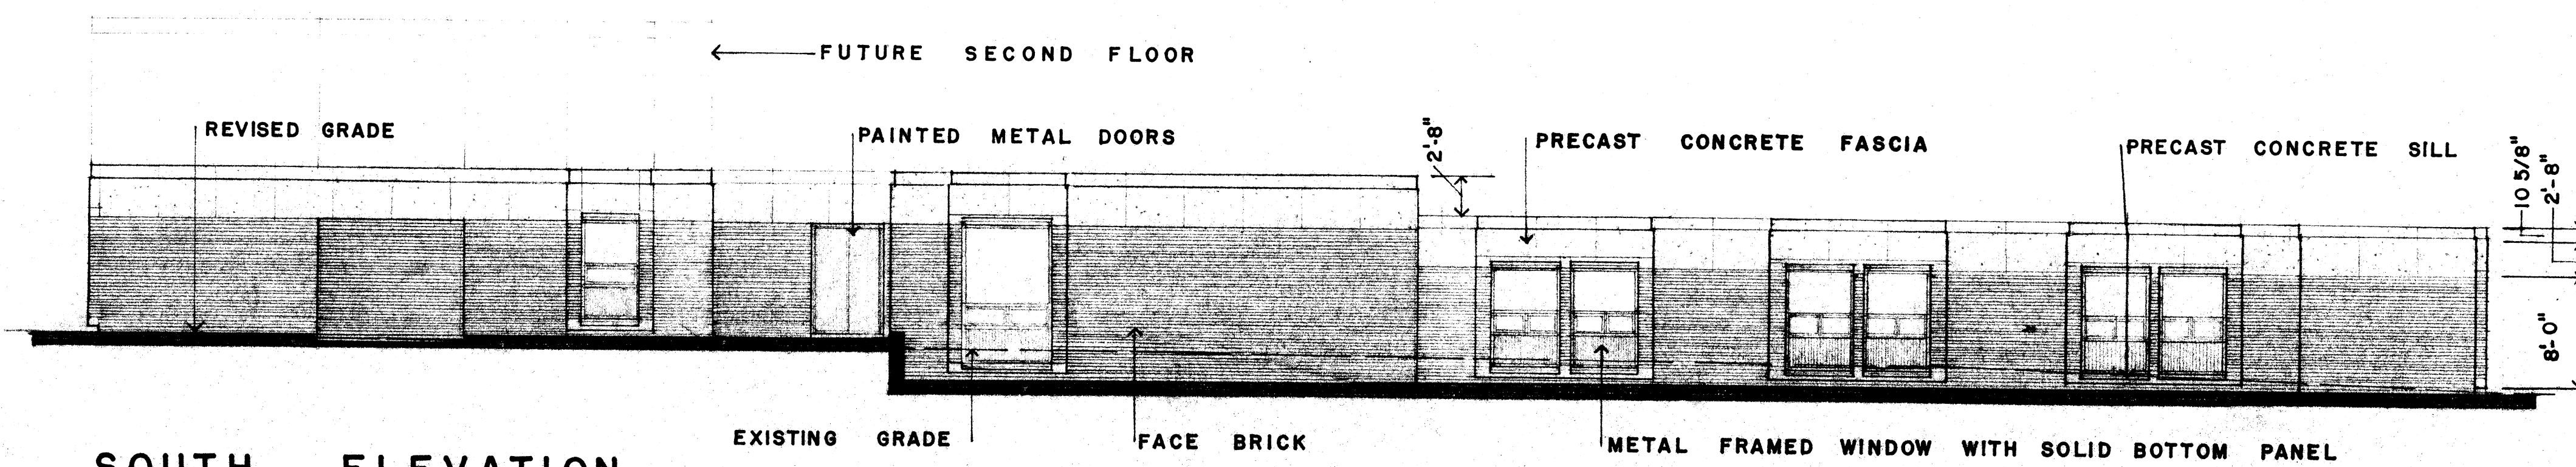


SOUTH ELEVATION

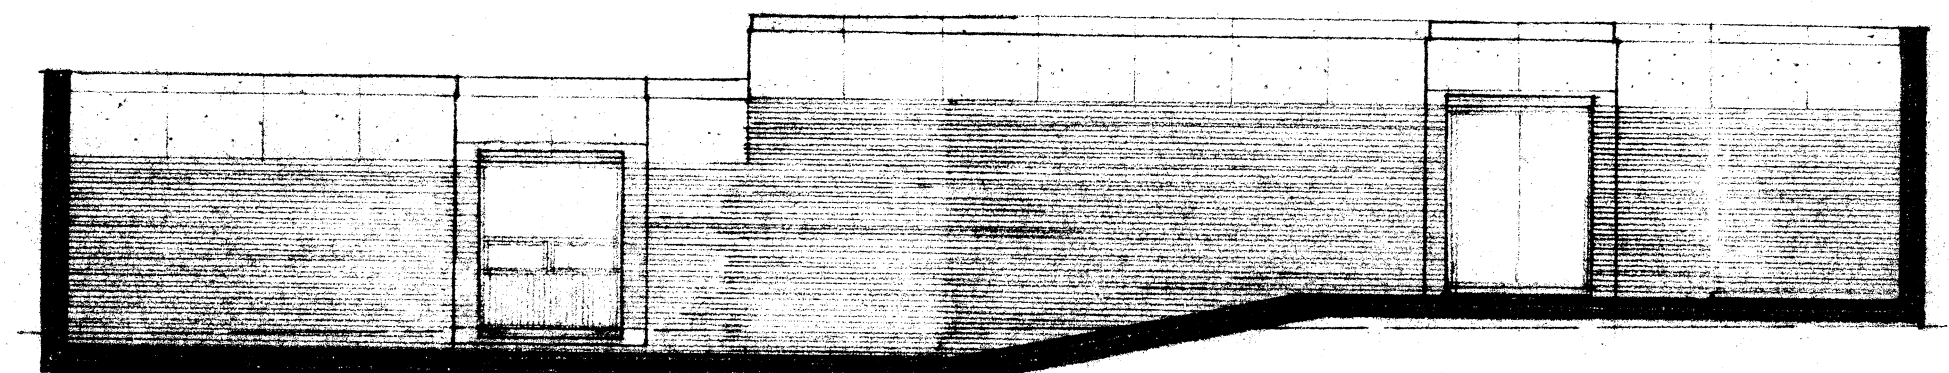


SOUTH COURT ELEVATION

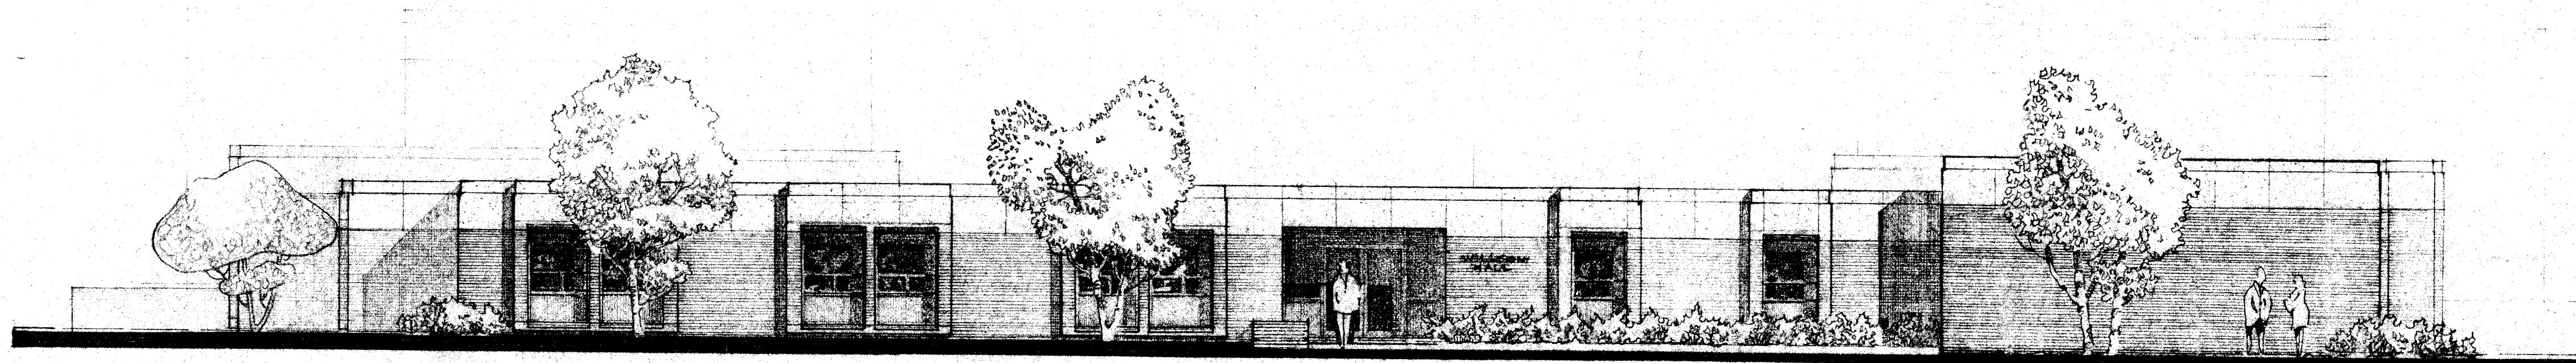


EAST ELEVATION

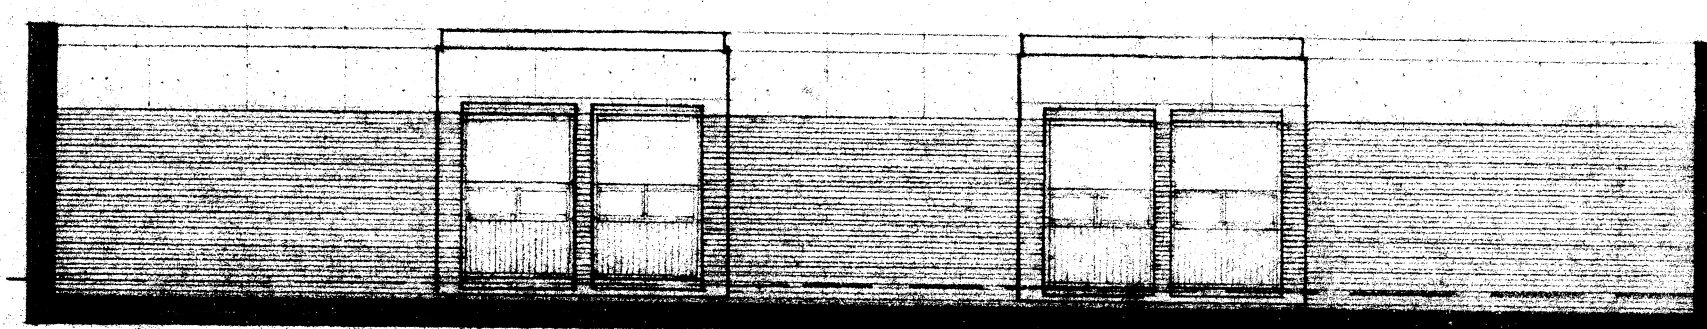


EAST COURT ELEVATION

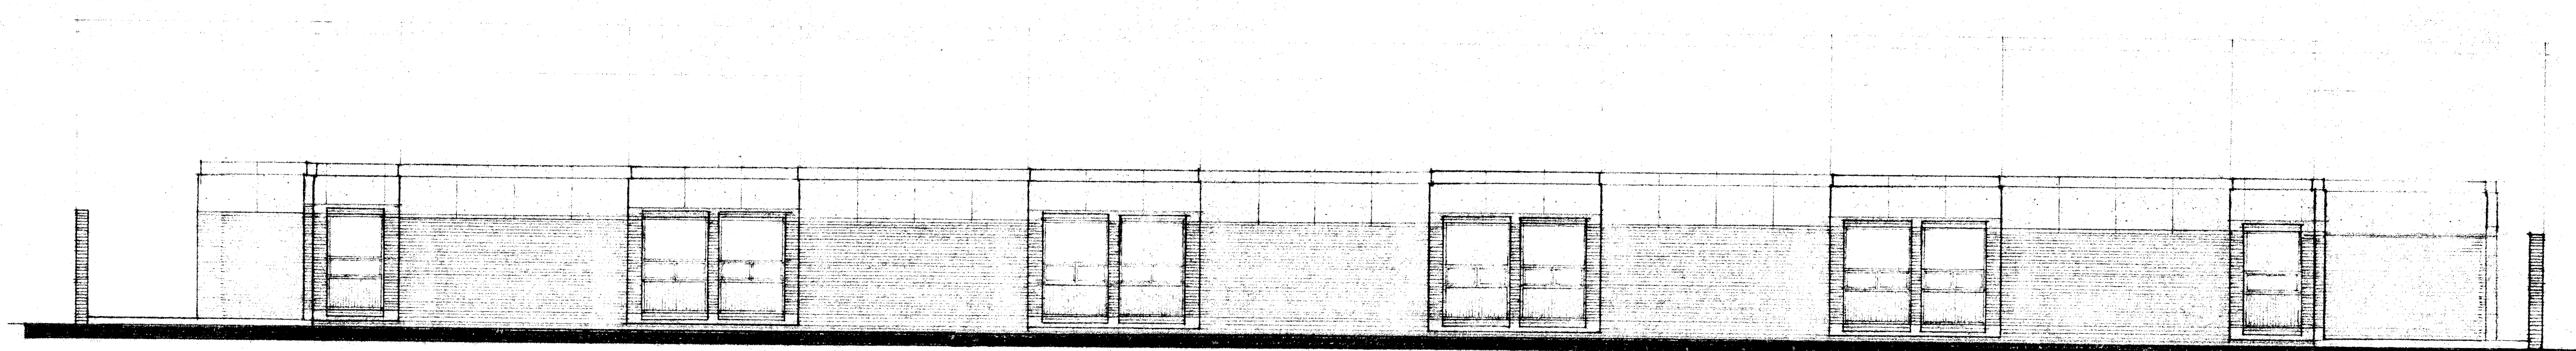

WEST ELEVATION

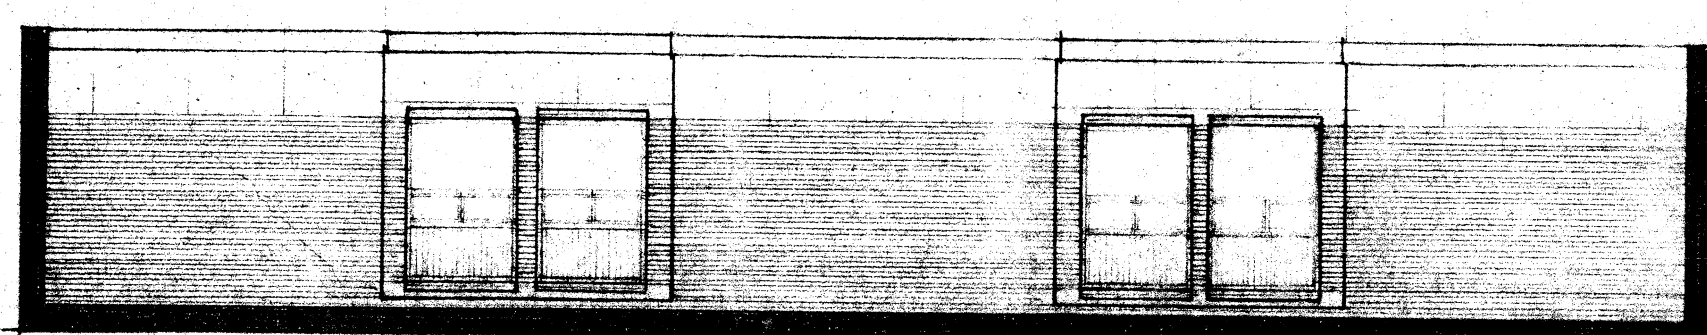

WEST COURT ELEVATION

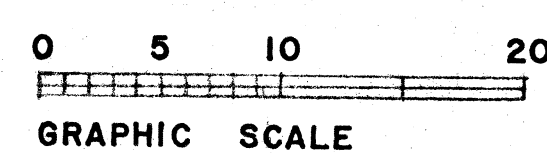

ELEVATIONS

EDUCATIONAL DORMITORY
BUILDING
WESTERN STATE HOSPITAL
STAUNTON VIRGINIA


STAINBACK & SCRIBNER
ARCHITECTS
A. I. A.
CHARLOTTESVILLE, VIRGINIA

DATE CHECKED TRACED DRAWN ISSUED


JOB NO.
6816

SHEET NO.
4


SCALE
1/8"=1'-0"

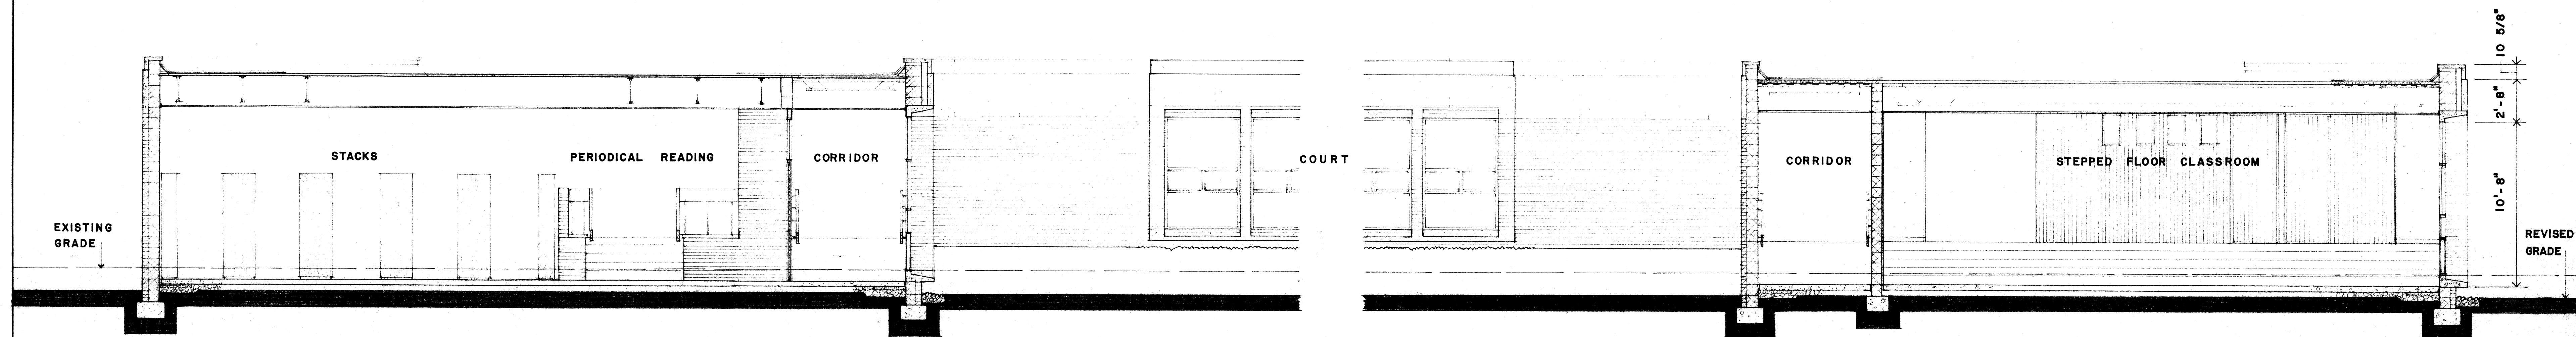

SECTION A-A SCALE 1/4" = 1'-0"

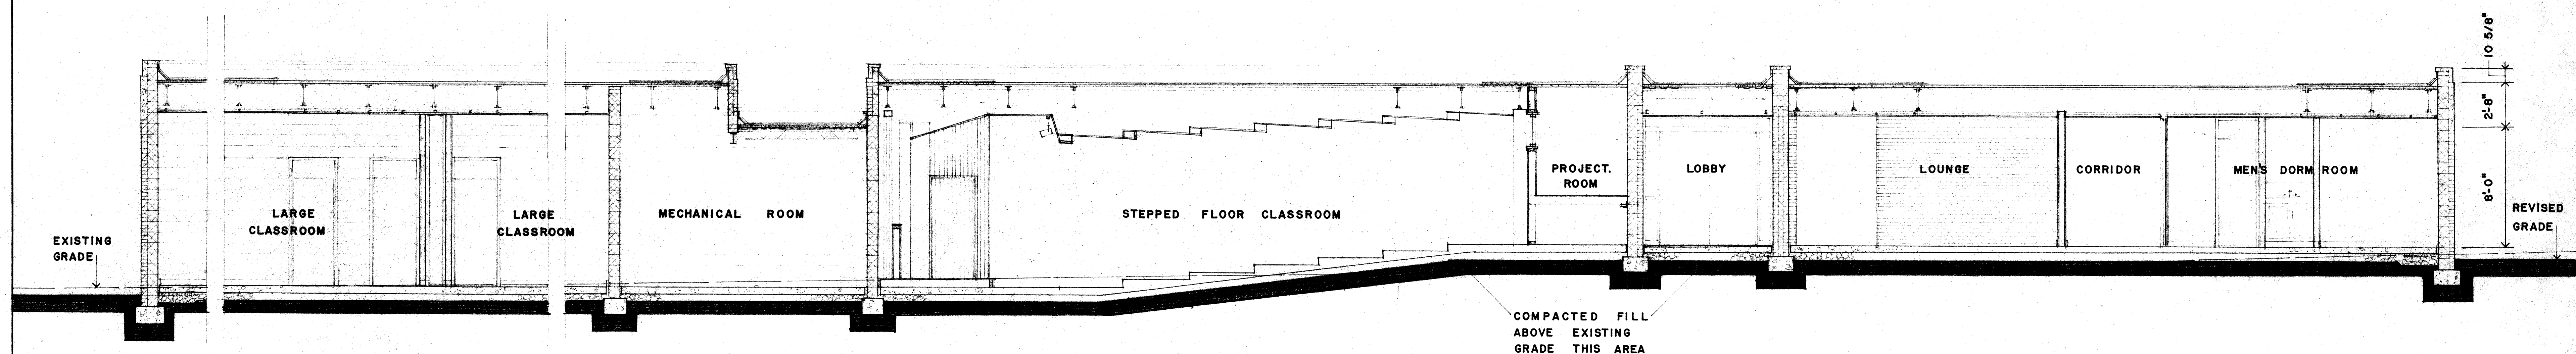

SECTION B-B SCALE 1/4" = 1'-0"

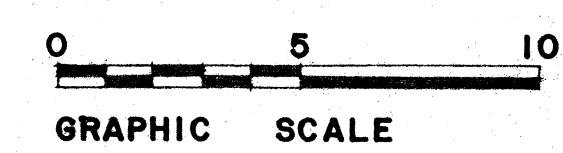

SECTIONS				JOB NO.
EDUCATIONAL DORMITORY				6816
BUILDING				SHEET NO.
WESTERN STATE HOSPITAL				5
STAUNTON VIRGINIA				SCALE
DATE	CHECKED	TRACED	DRAWN	ISSUED