


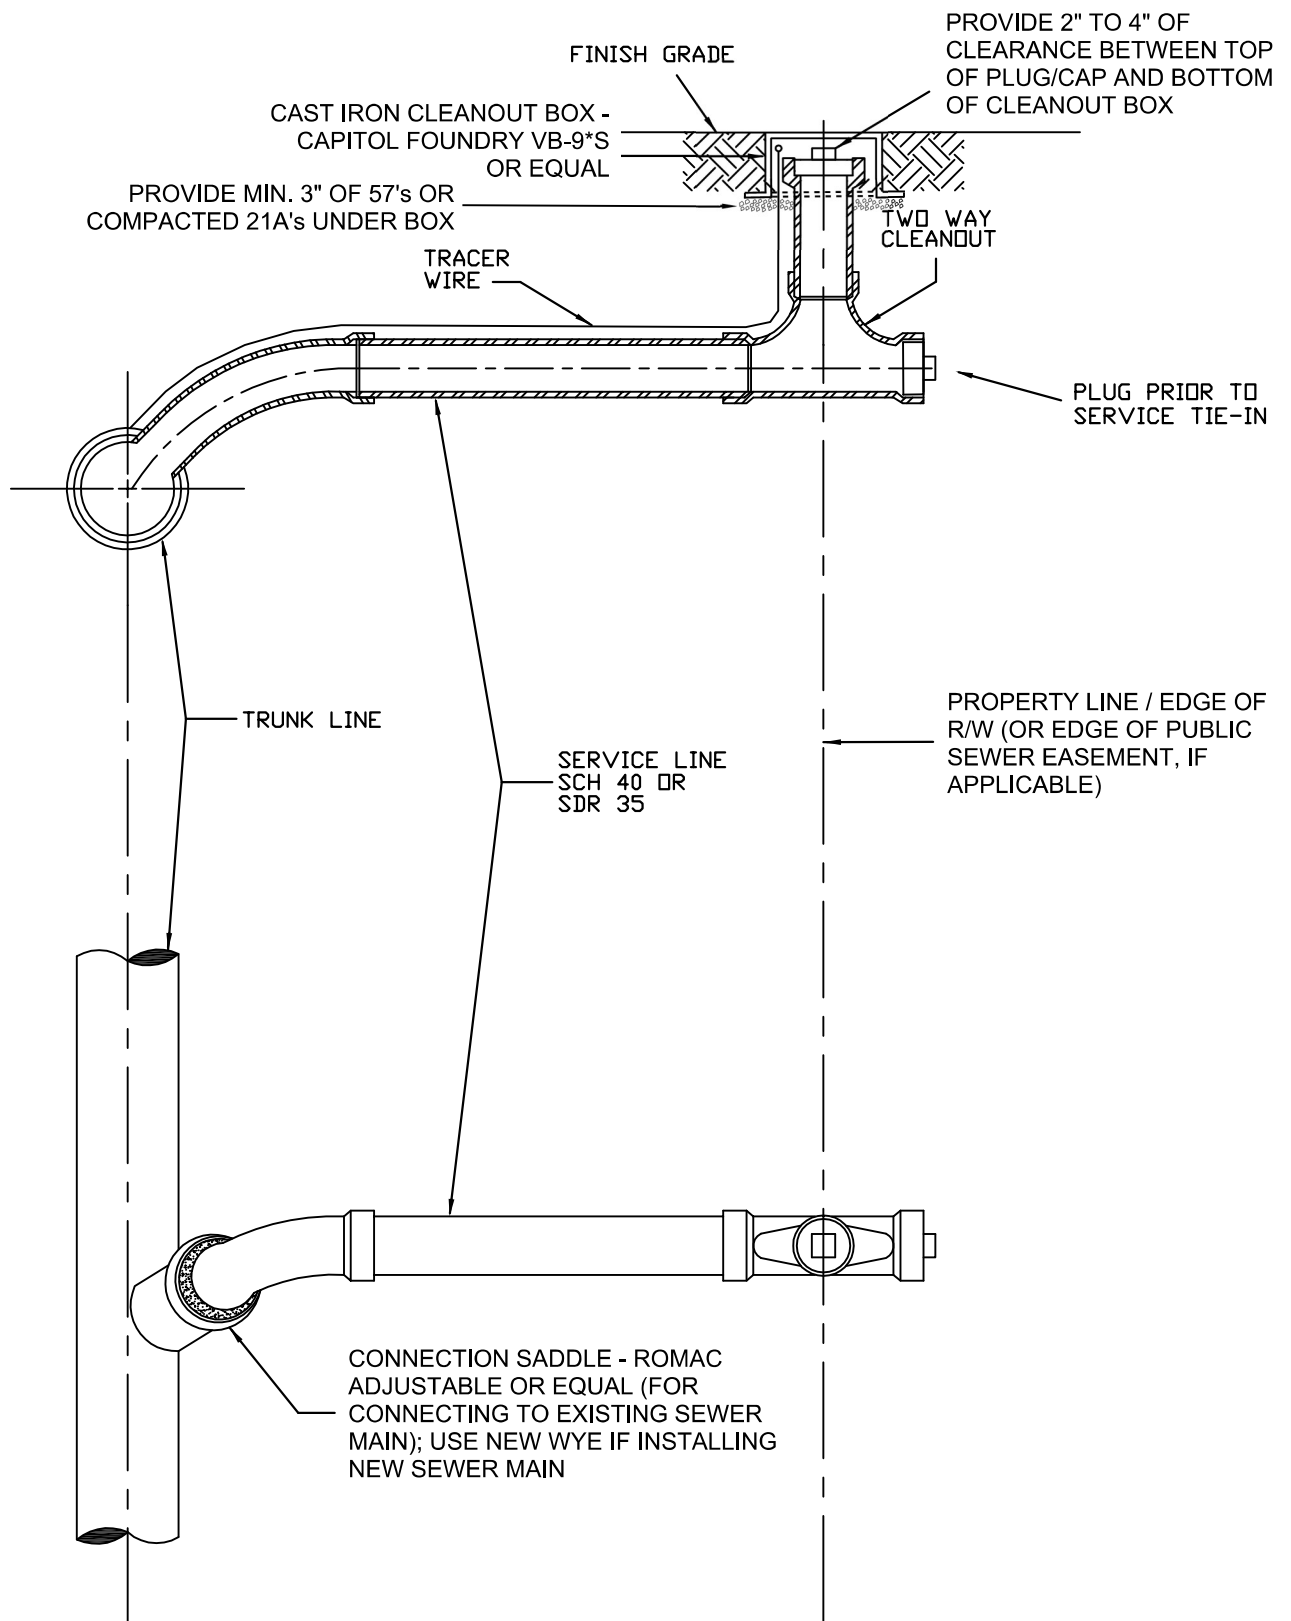

Rev. 2026-02

CITY OF
STAUNTON, VA

SEWER SERVICE CONNECTION

Draw No.
S-7