


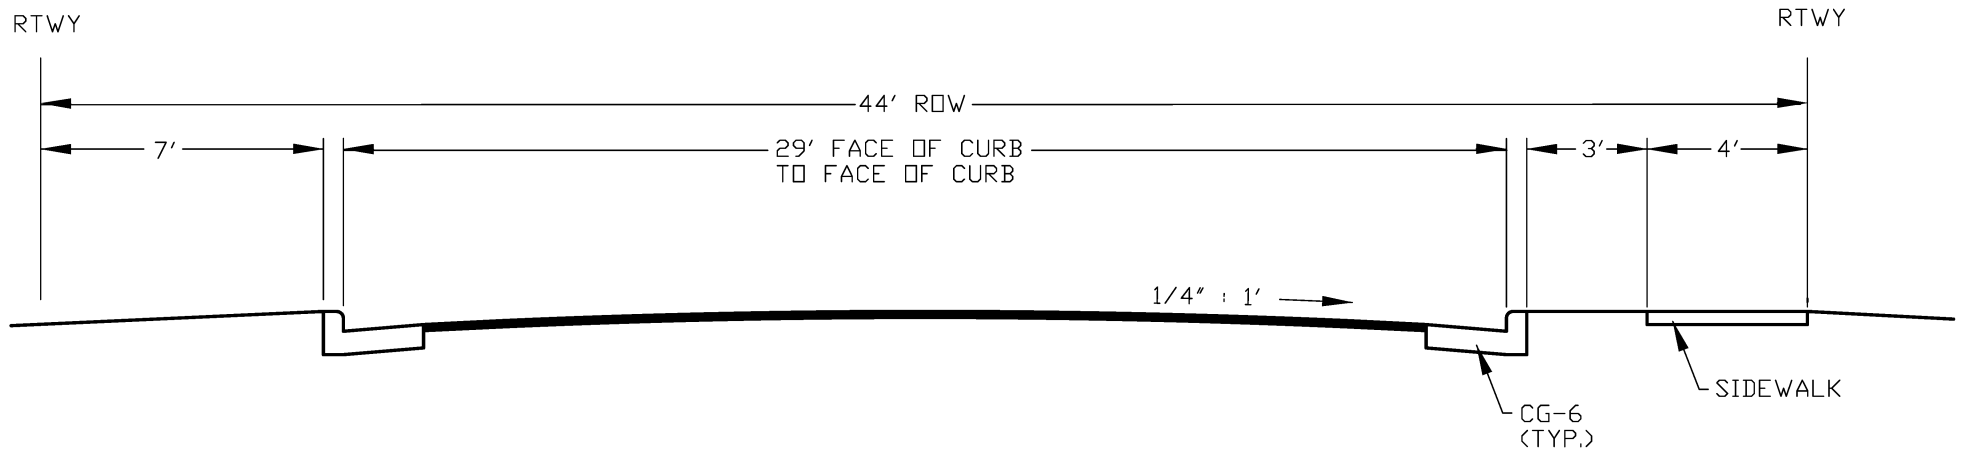

CITY OF STAUNTON, VA	TYPICAL STREET SECTION ADT < 2000 VPD - PARKING BOTH SIDES	Draw No. M-10
-------------------------	--	-------------------------