


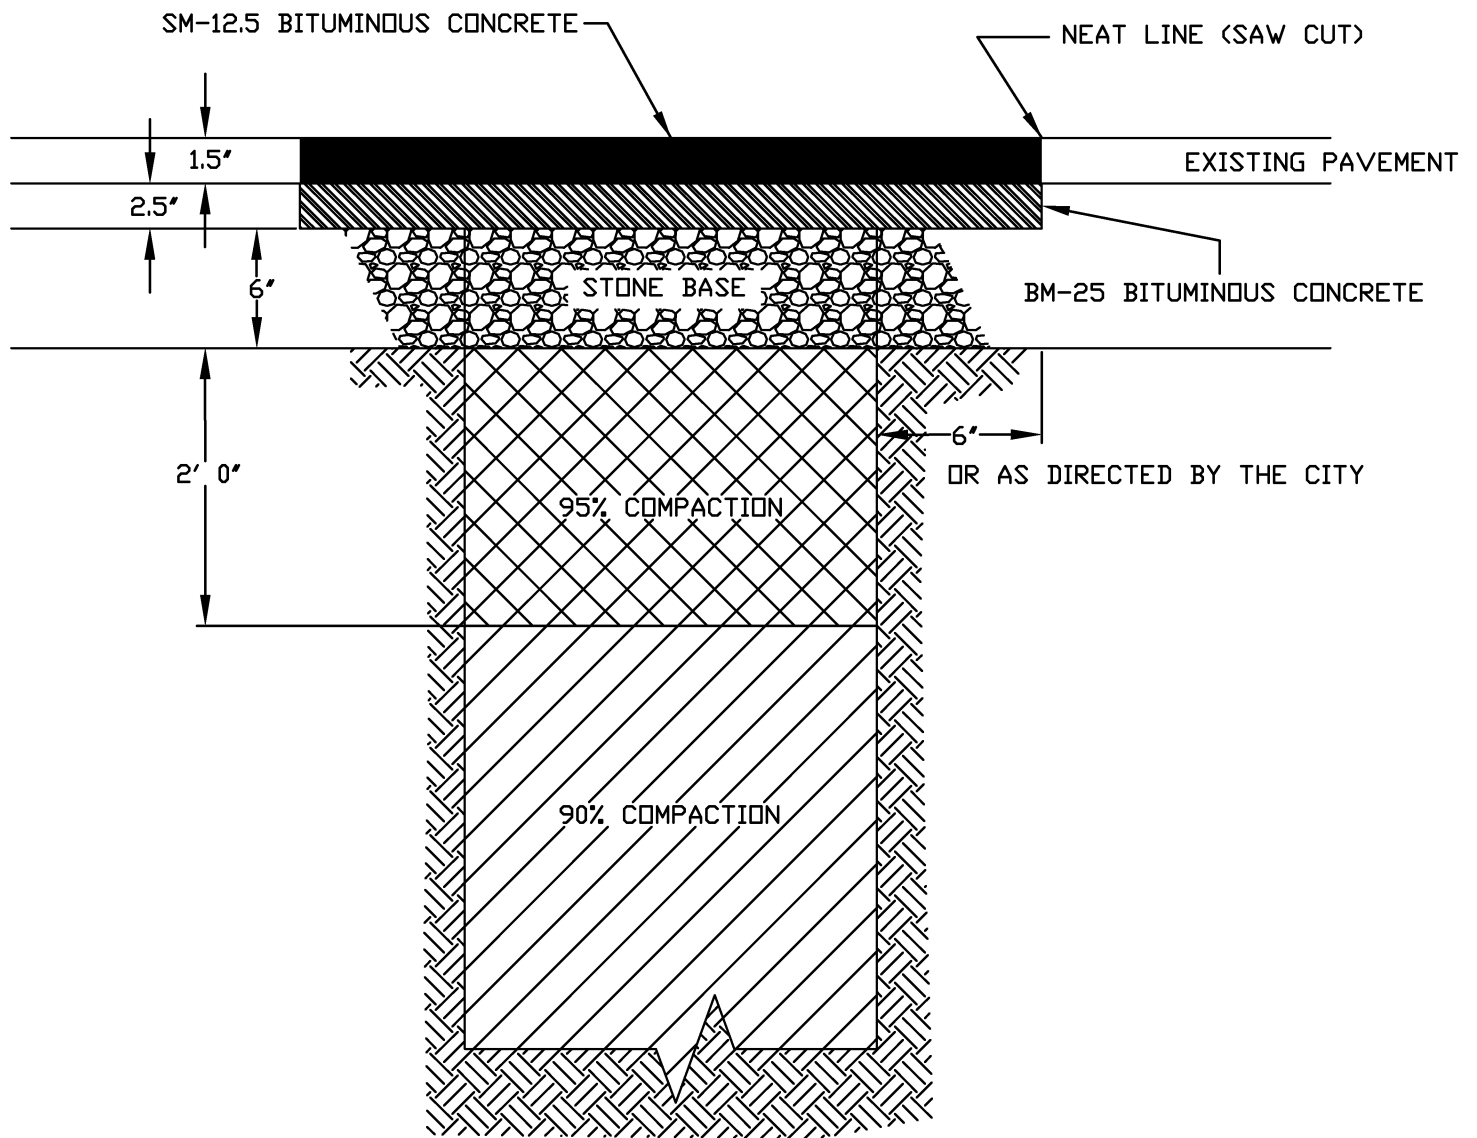

NOTE:

1. COMPLETED PATCH TO BE FLUSH WITH EXISTING PAVEMENT

CITY OF
STAUNTON, VA

HEAVY DUTY PATCH FOR ASPHALT PAVEMENT

Draw No.
M-5(H)