


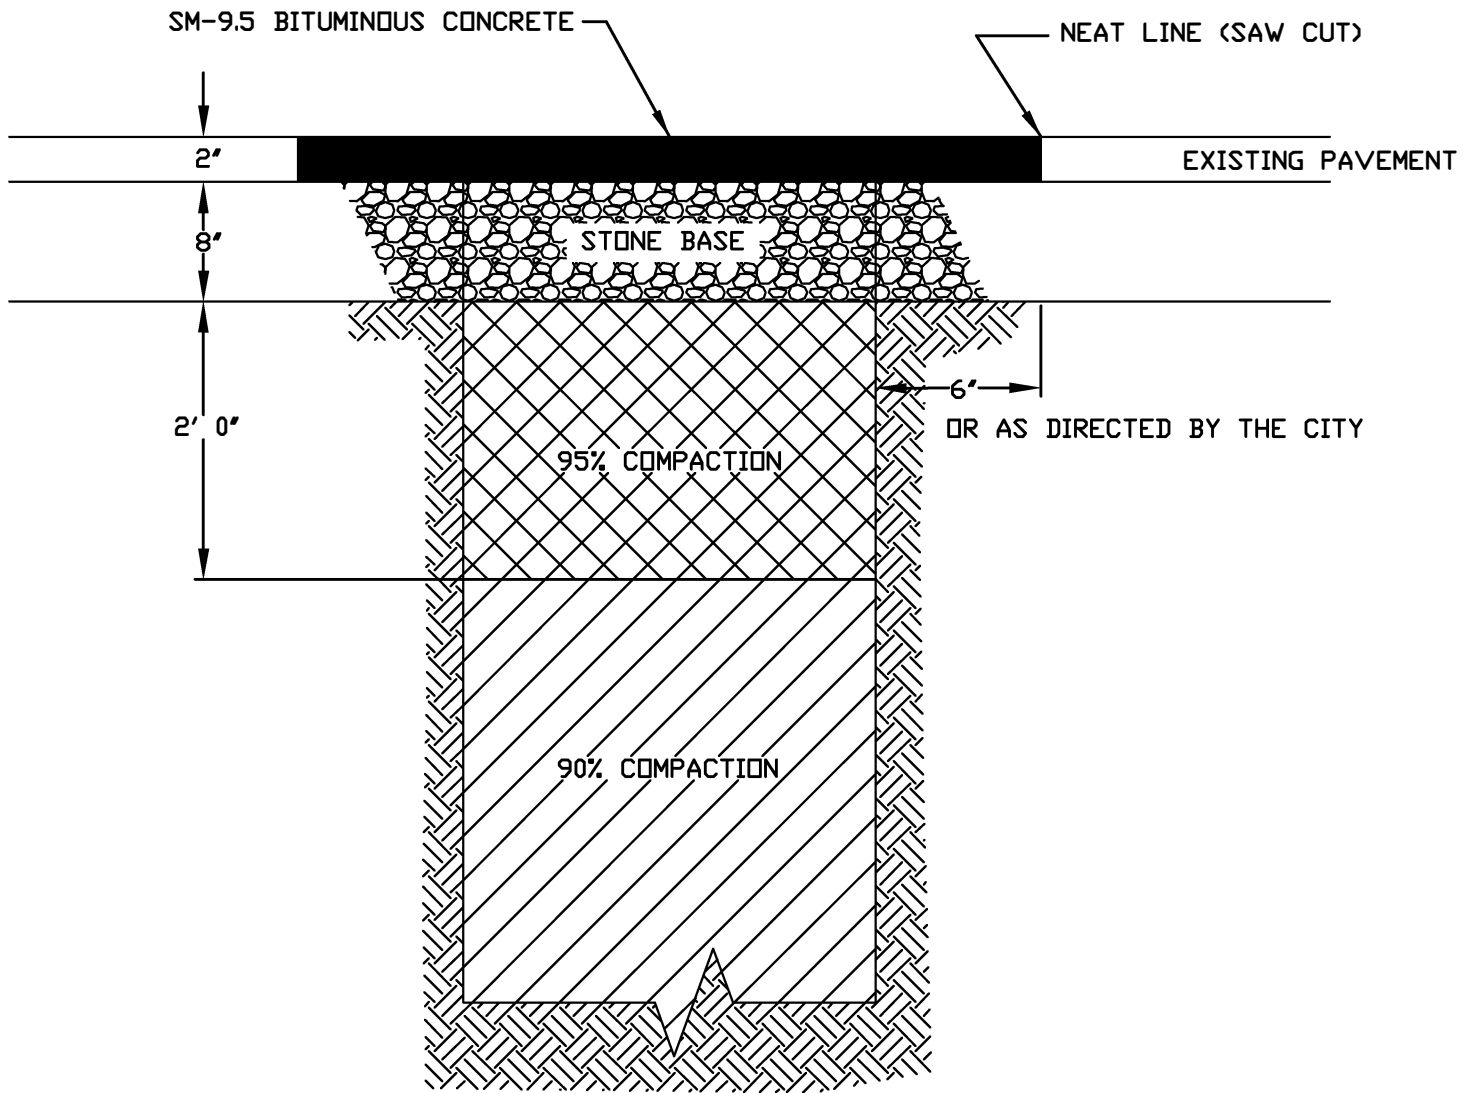

NOTE:

1. COMPLETED PATCH TO BE FLUSH WITH EXISTING PAVEMENT