


NOTE:



ALL ENTRANCE GRADES SHALL START BACK OF THE SHOULDER LINE. IF DRAINAGE IS NECESSARY, THE DITCH LINE MAY BE MOVED BACK TO PROVIDE AT LEAST 9" OF COVER OVER PIPE, AS SHOWN AT RIGHT

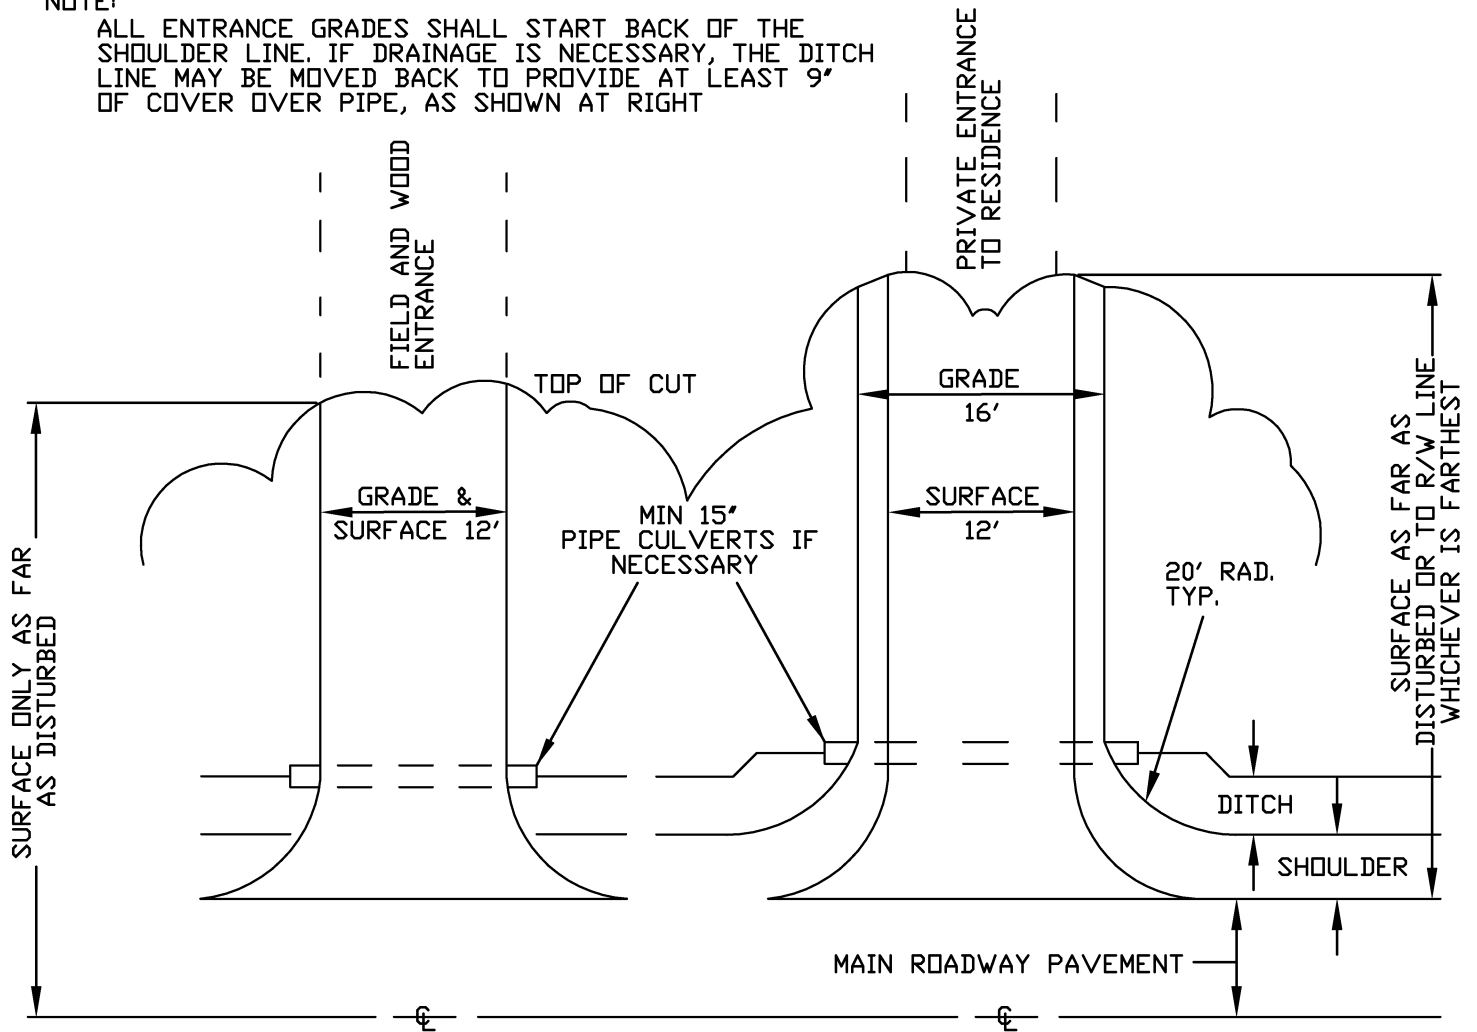

NOTE:

LENGTHS OF CULVERTS SHOWN ON ROAD PLANS FOR ENTRANCES ARE APPROXIMATE AND SHALL BE ADJUSTED TO OBTAIN ABOVE ROADWAY WIDTHS.

ENTRANCES IN FULL TO BE SAME AS ABOVE EXCEPT LOCATION OF CULVERT (WHEN NECESSARY)

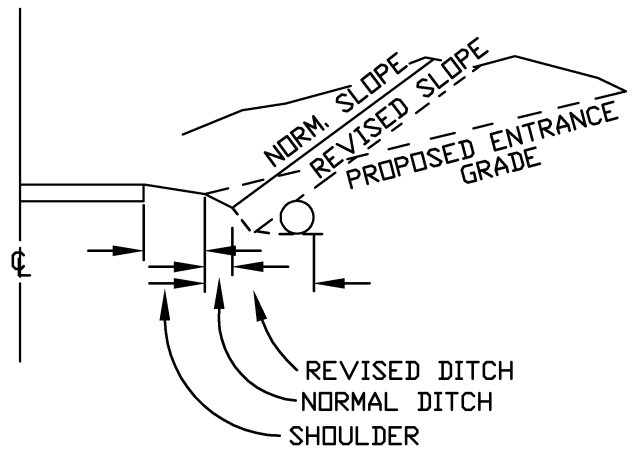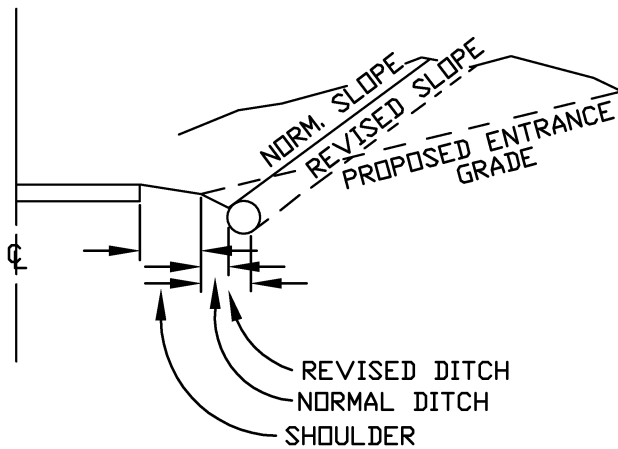

ALTERNATE METHODS FOR PLACING PIPES UNDER ENTRANCES

CITY OF  
STAUNTON, VA

# STANDARD PRIVATE ENTRANCE

Draw No.  
**M-6**