
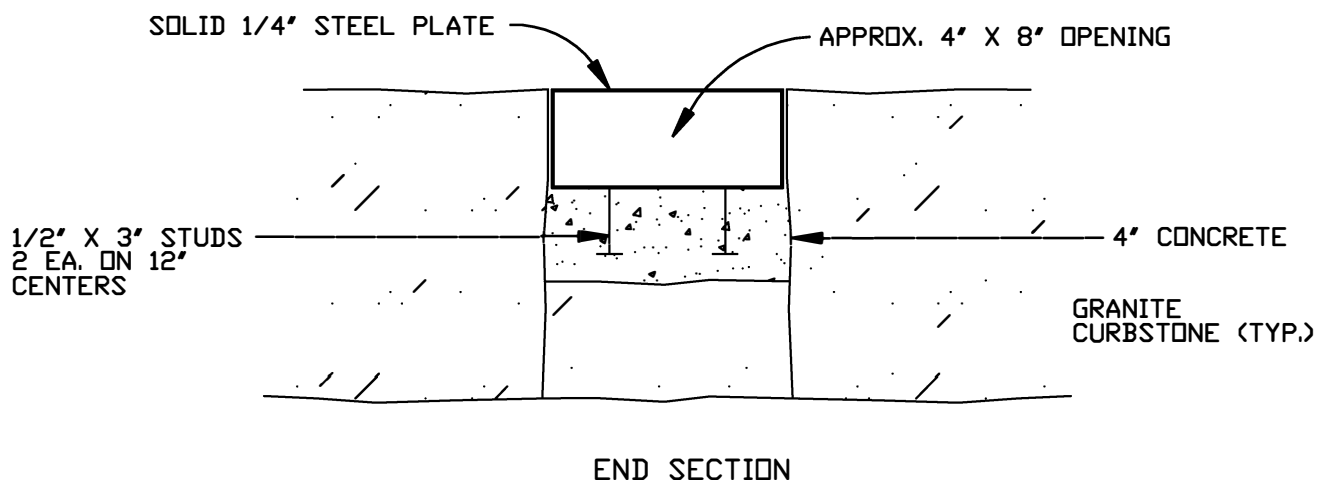
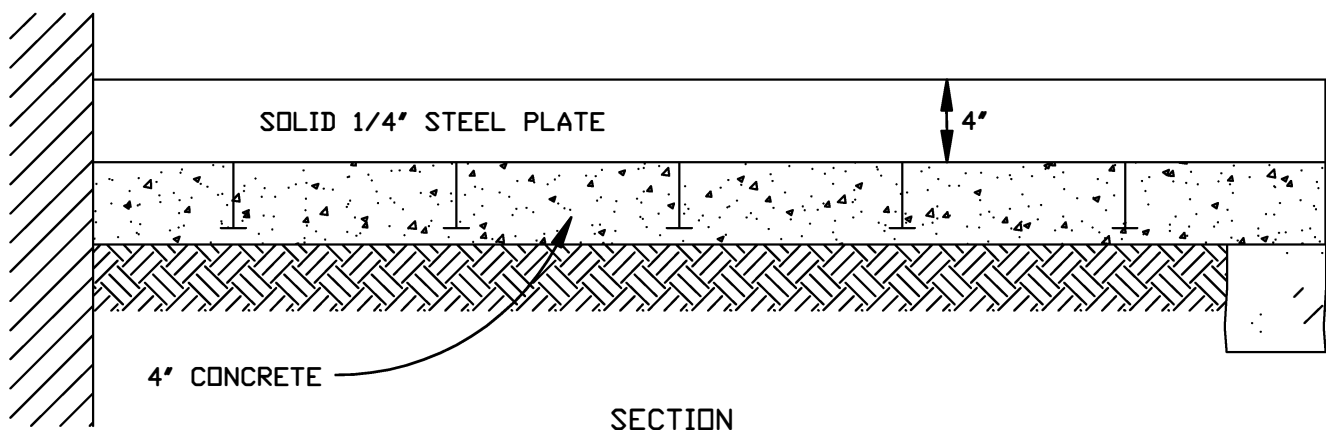


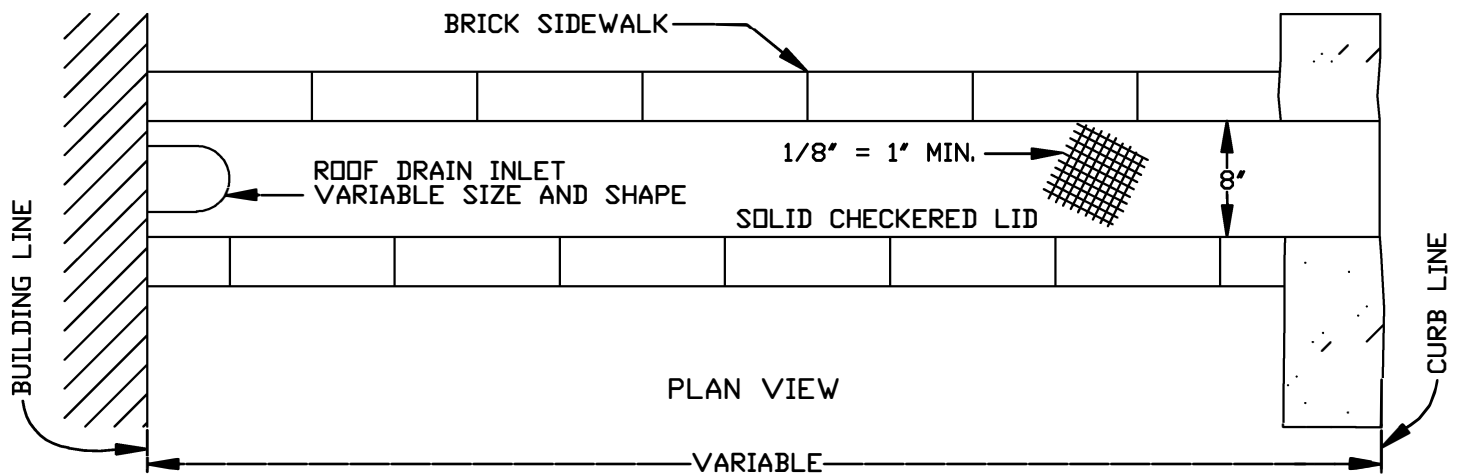

STEEL TO BE PAINTED WITH PRIMER
& 4 MIL BLACK EPOXY PAINT

**CITY OF
STAUNTON, VA**

BRICK SIDEWALK FRAME & GRATE FOR ROOF DRAIN

**Draw No.
M-7**