


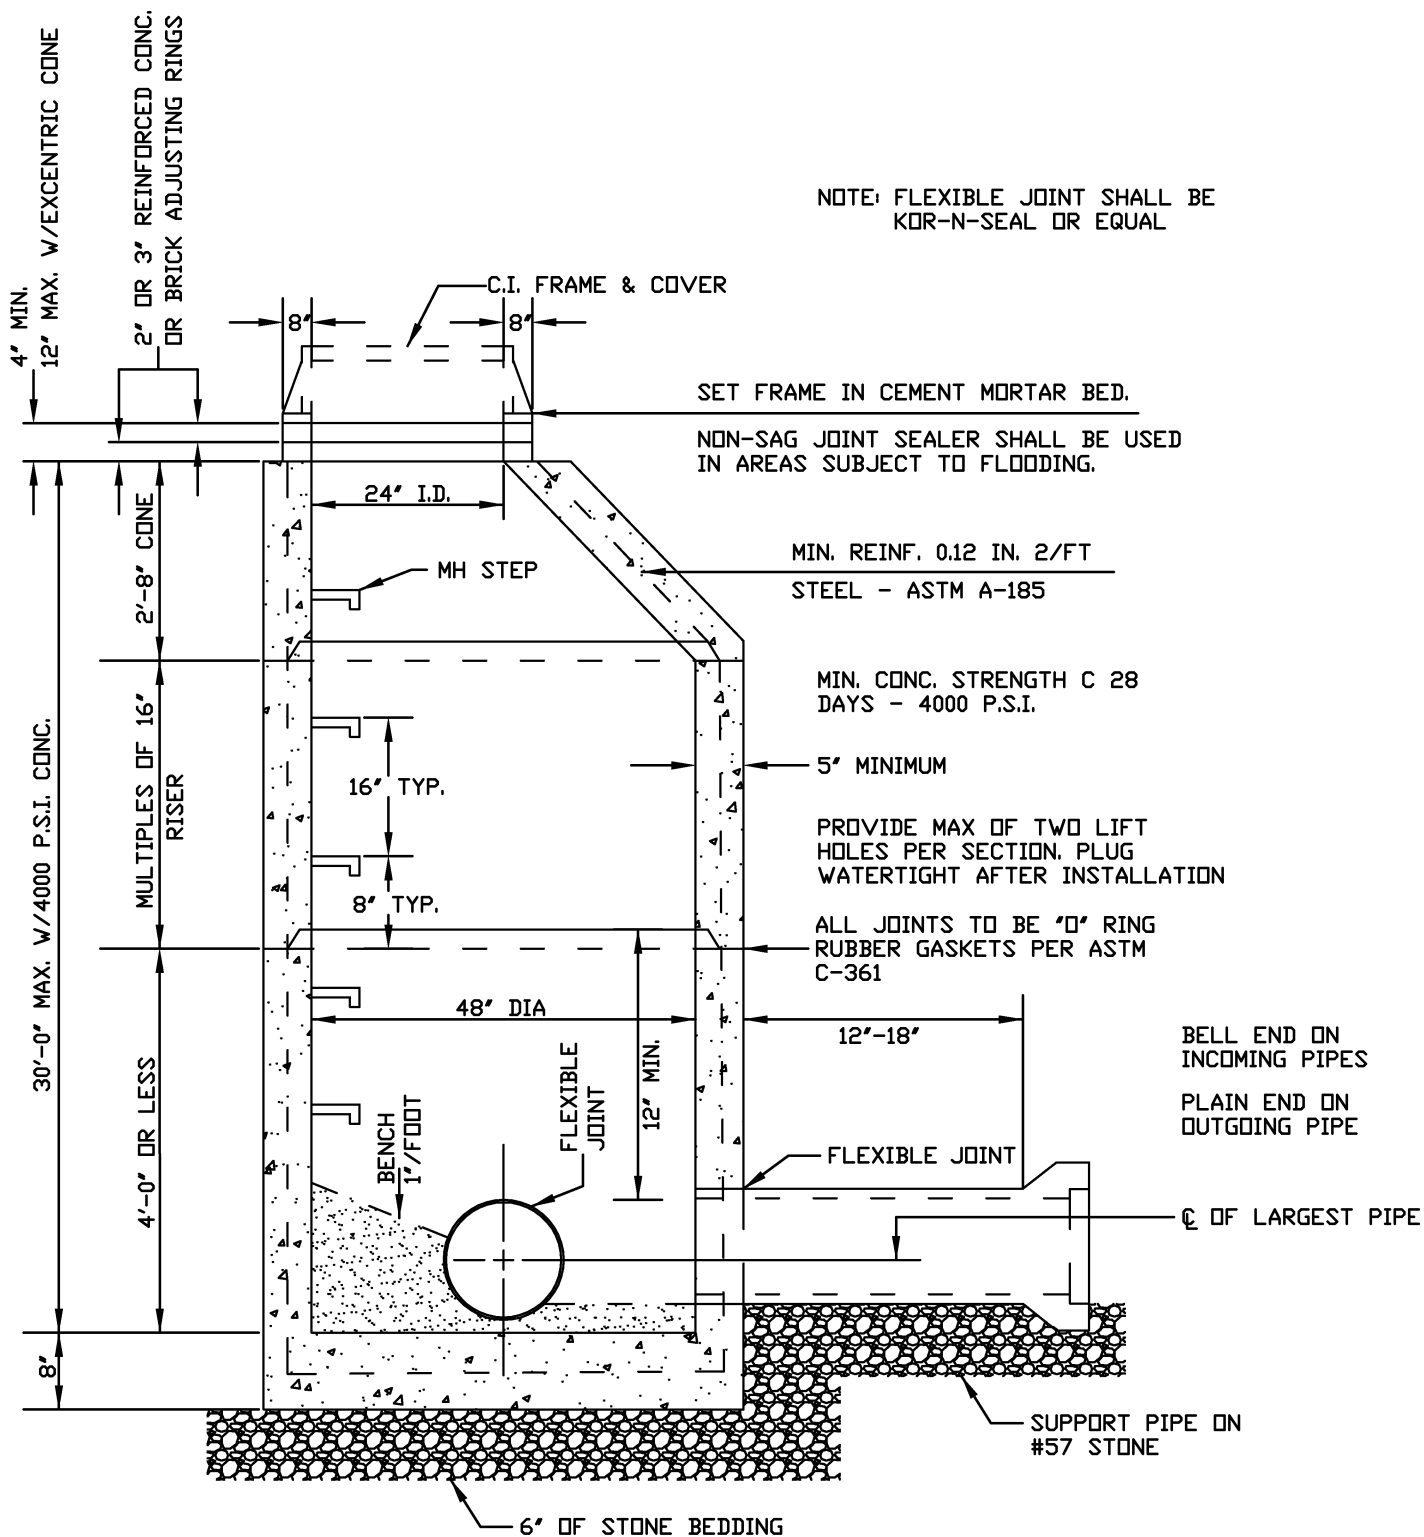

NOTE: BENCH SHALL BE CONCRETE

MANHOLE CONSTRUCTION SHALL
CONFORM TO ASTM SPEC. C-478

NOTE: SEE DETAIL S-3 FOR
MANHOLE SIZING TABLE

WHERE STUBS OR KNOCKOUTS ARE
PROVIDED FOR FUTURE CONNECTIONS
BENCH SHALL BE SO FORMED

CITY OF
STAUNTON, VA

STANDARD PRECAST CONCRETE MANHOLE

Draw No.
S-1