


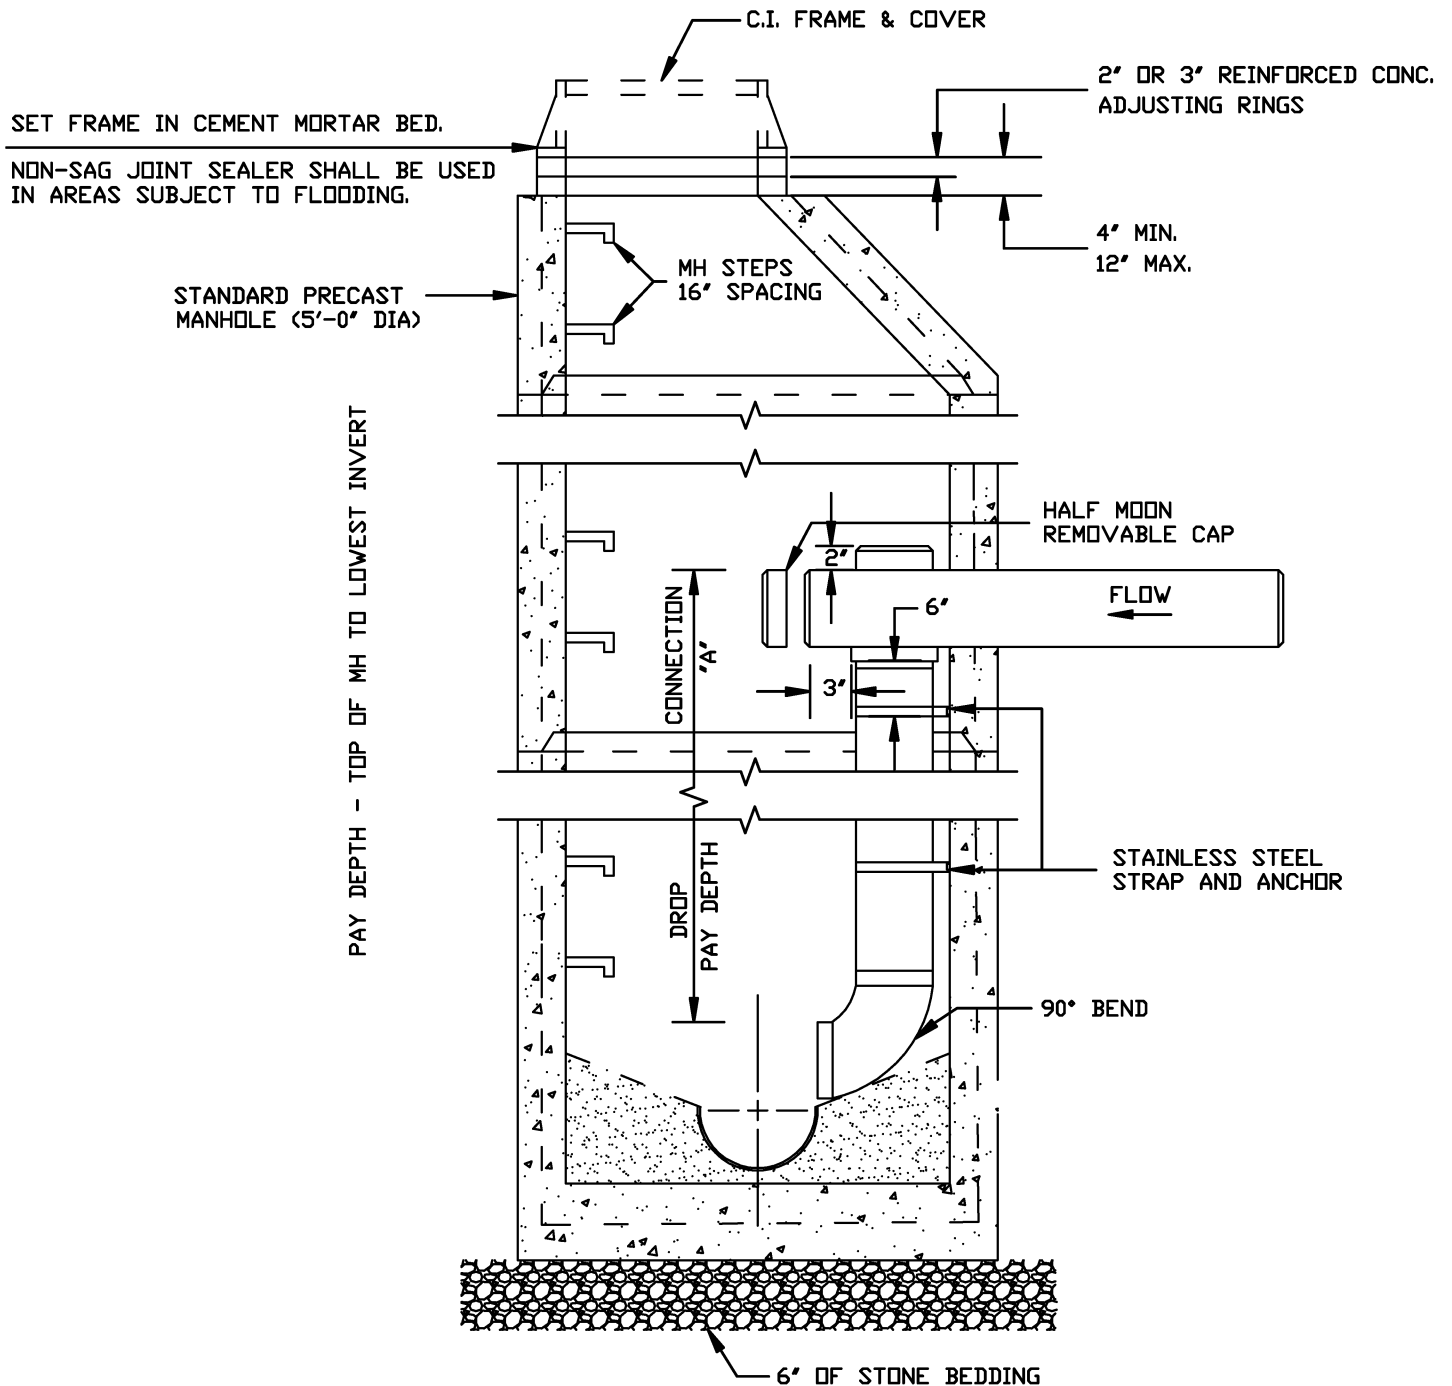

NOTE: WHERE 'A' DISTANCE IS LESS THAN 2'-6" THE INCOMING SEWER SHALL BE LOWERED SO THAT THE TOP OF THE INCOMING SEWER IS NOT MORE THAN 6" ABOVE THE TOP OF THE OUTGOING SEWER

WHERE 'A' DISTANCE IS GREATER THAN 2'-6" USE STANDARD DROP CONNECTION

A 5' - 0" MANHOLE IS REQUIRED

CITY OF
STAUNTON, VA

DROP CONNECTION **8" MAIN AND SMALLER**

Draw No.
8-2