


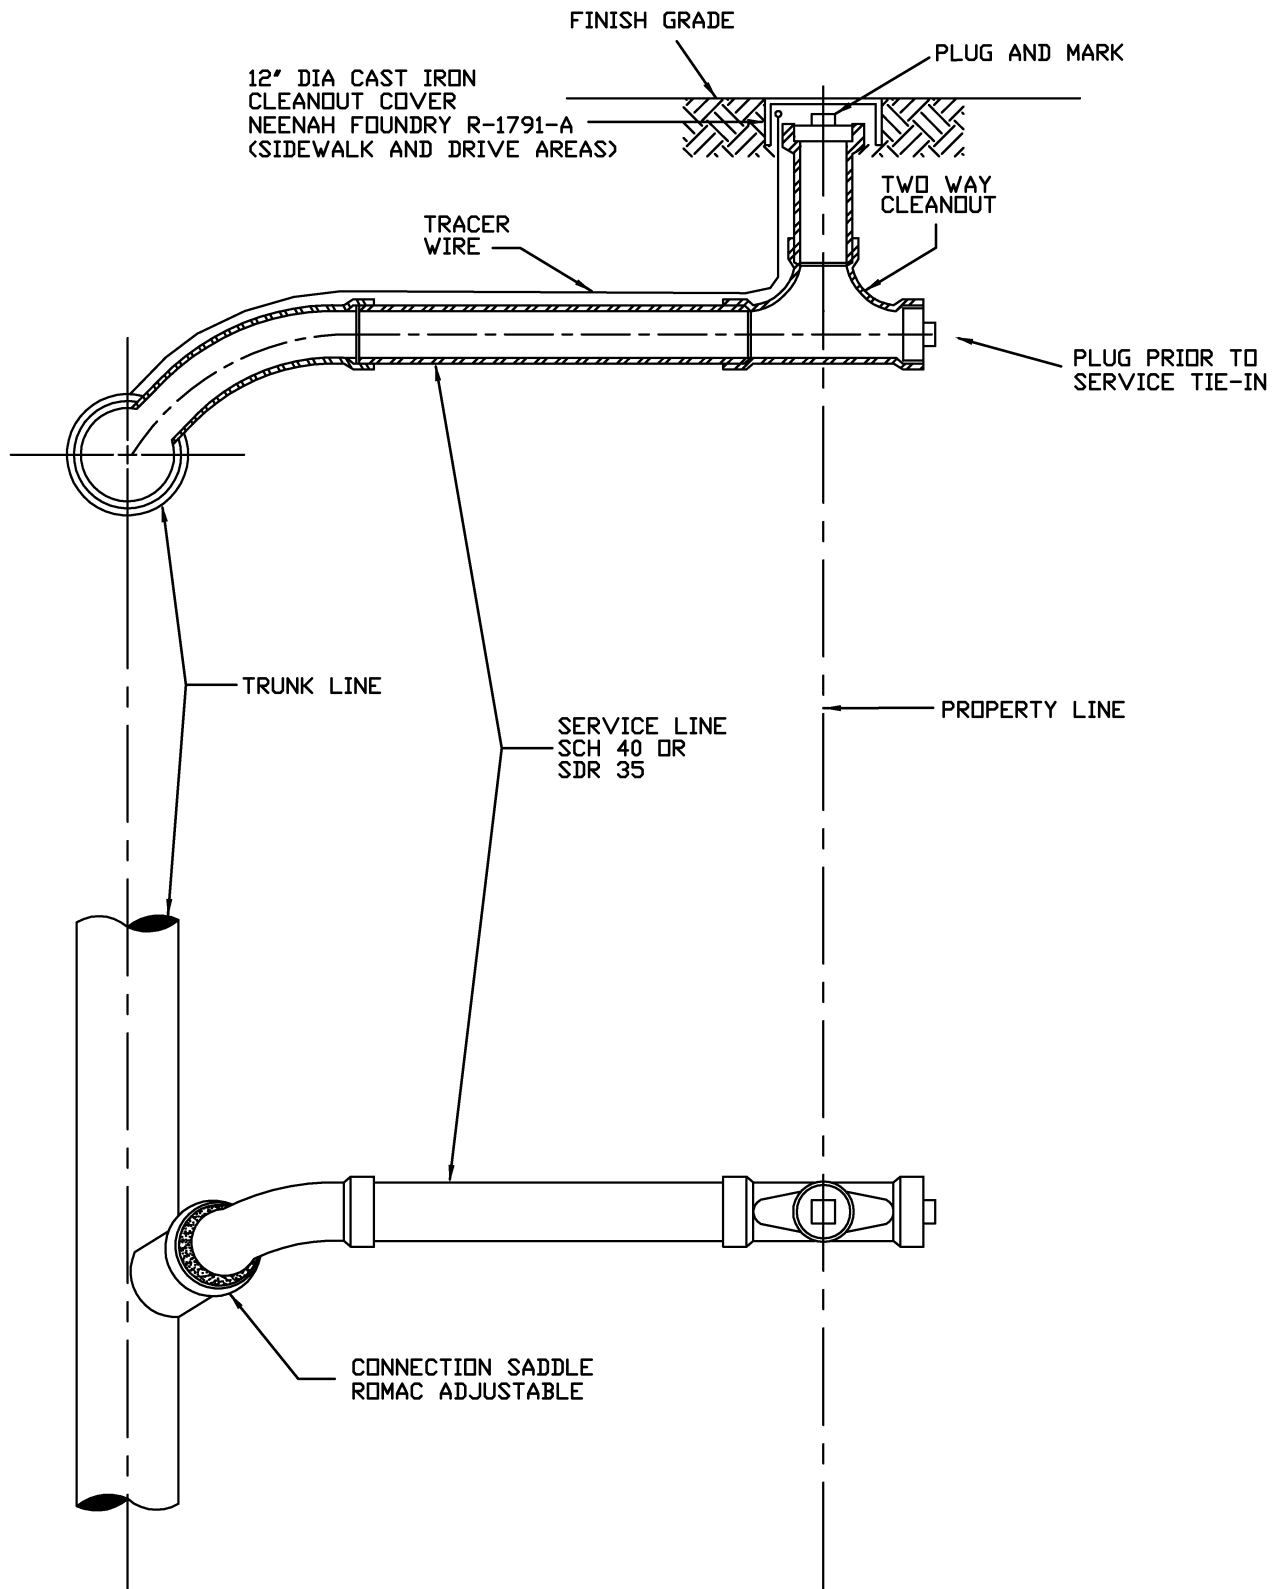

NOTE: CLEANOUT TOP SHALL BE LEFT VISIBLE ABOVE GRADE

CITY OF
STAUNTON, VA

SEWER SERVICE CONNECTION

Draw No.
S-7