
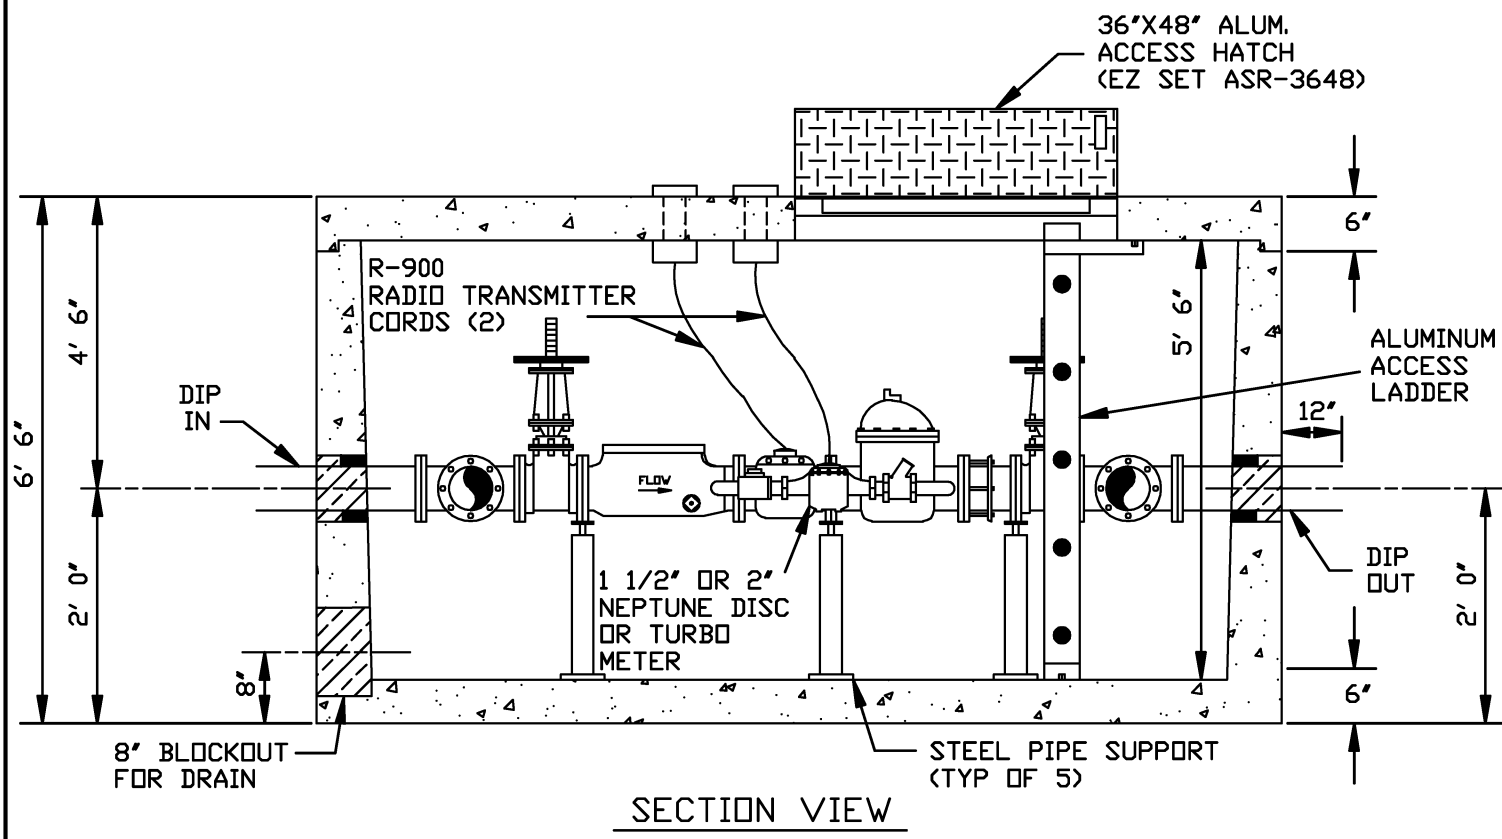


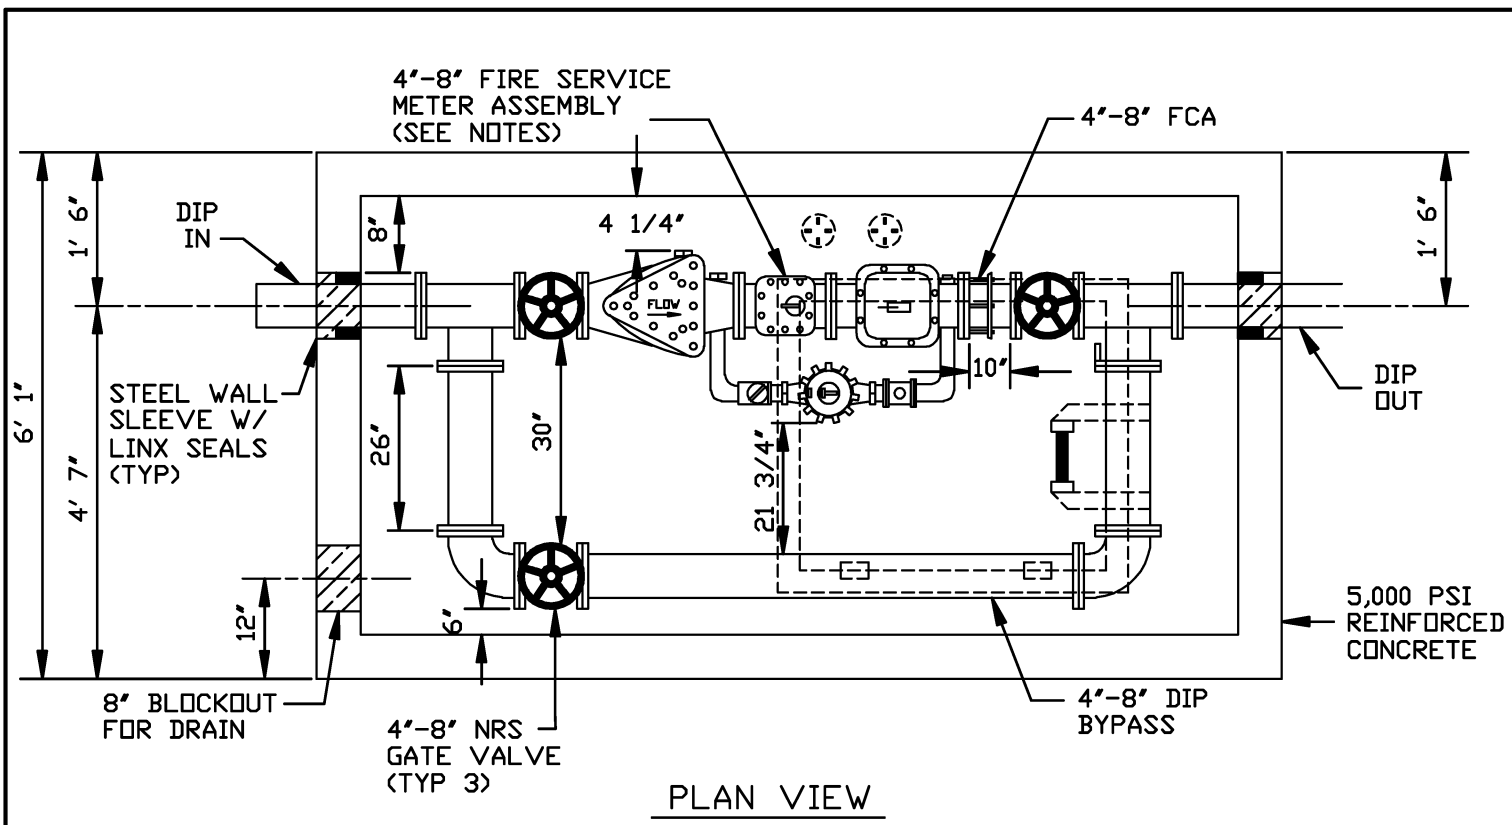

**CITY OF
STAUNTON, VA**

4"-8" FIRE SERVICE METER VAULT

**Draw No.
W-3**