



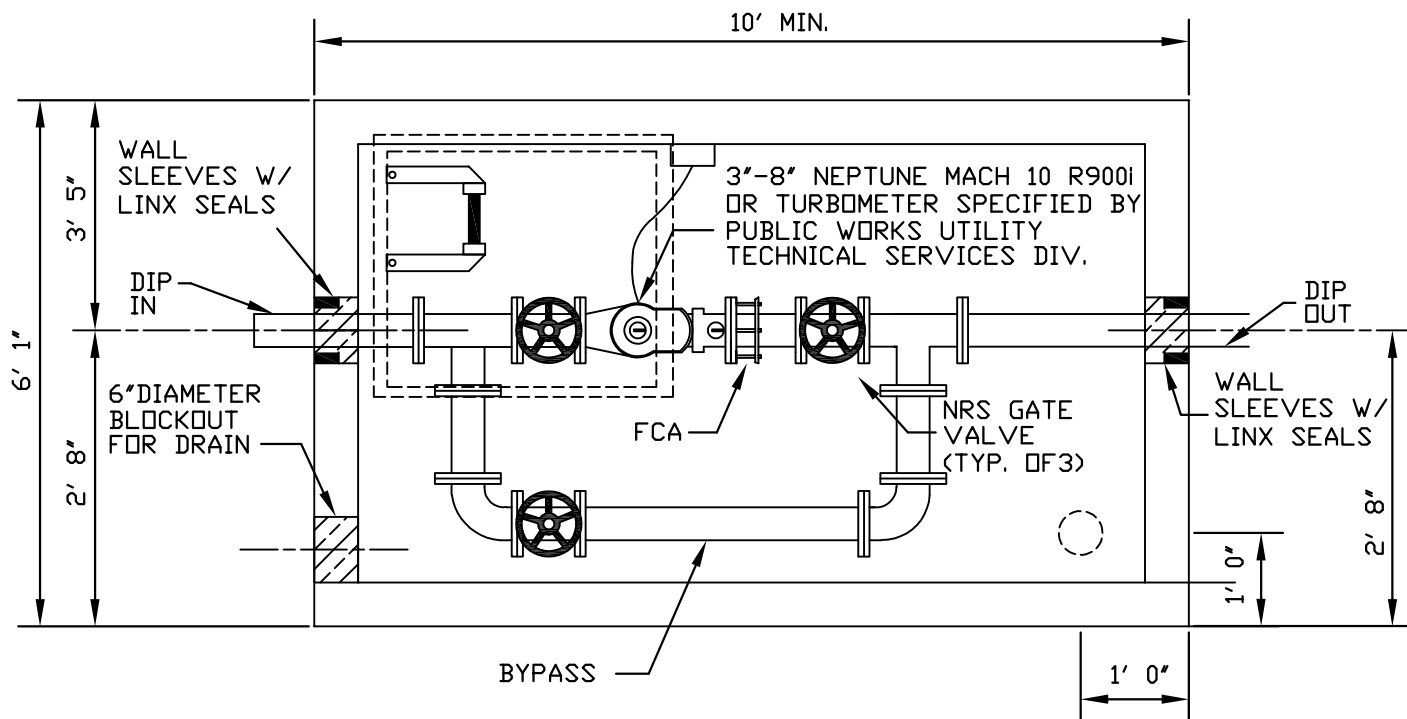

PLAN VIEW

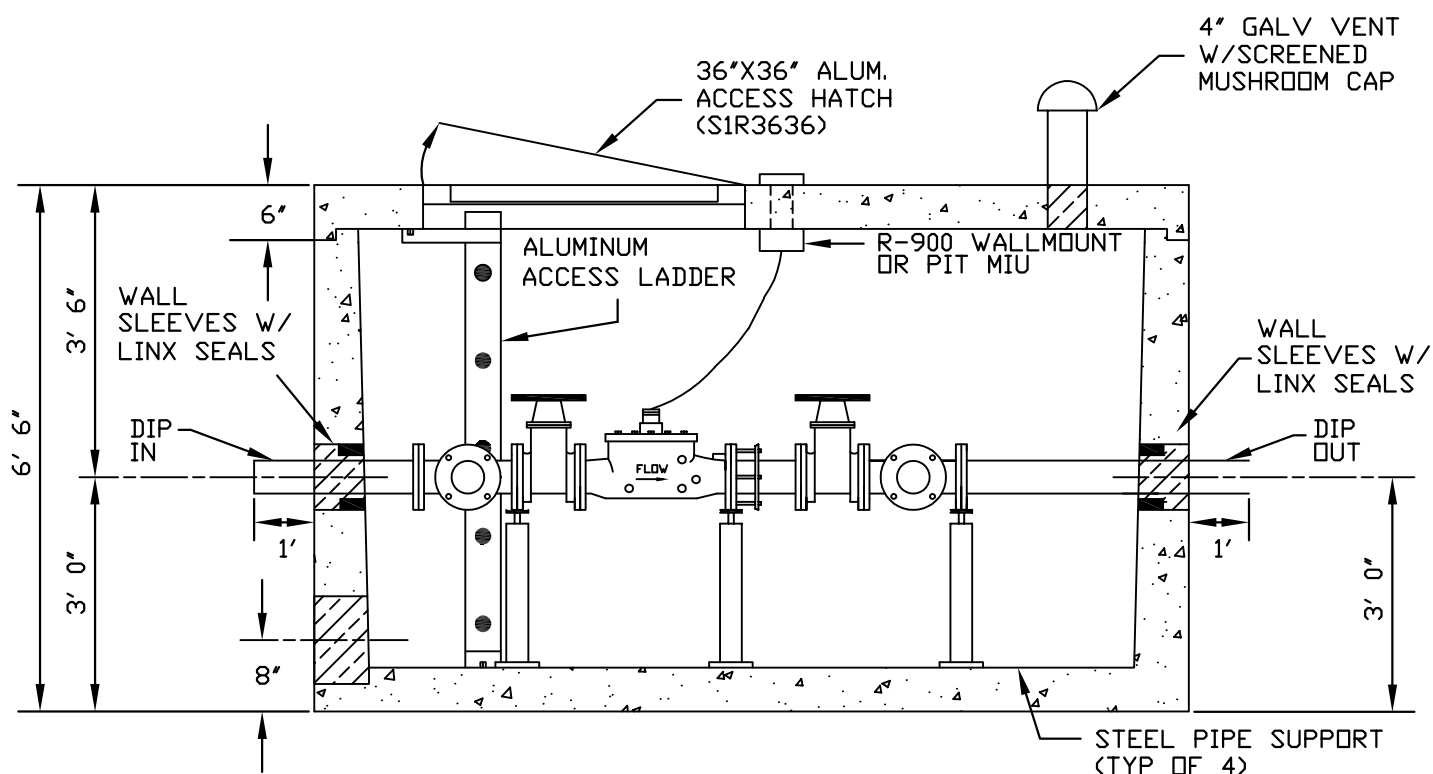

SECTION VIEW

CITY OF
STAUNTON, VA

3"-8" COMPOUND OR TURBO METER VAULT

Draw No.
W-4