


REV. May 1, 2020
REV. Jul. 2, 2018

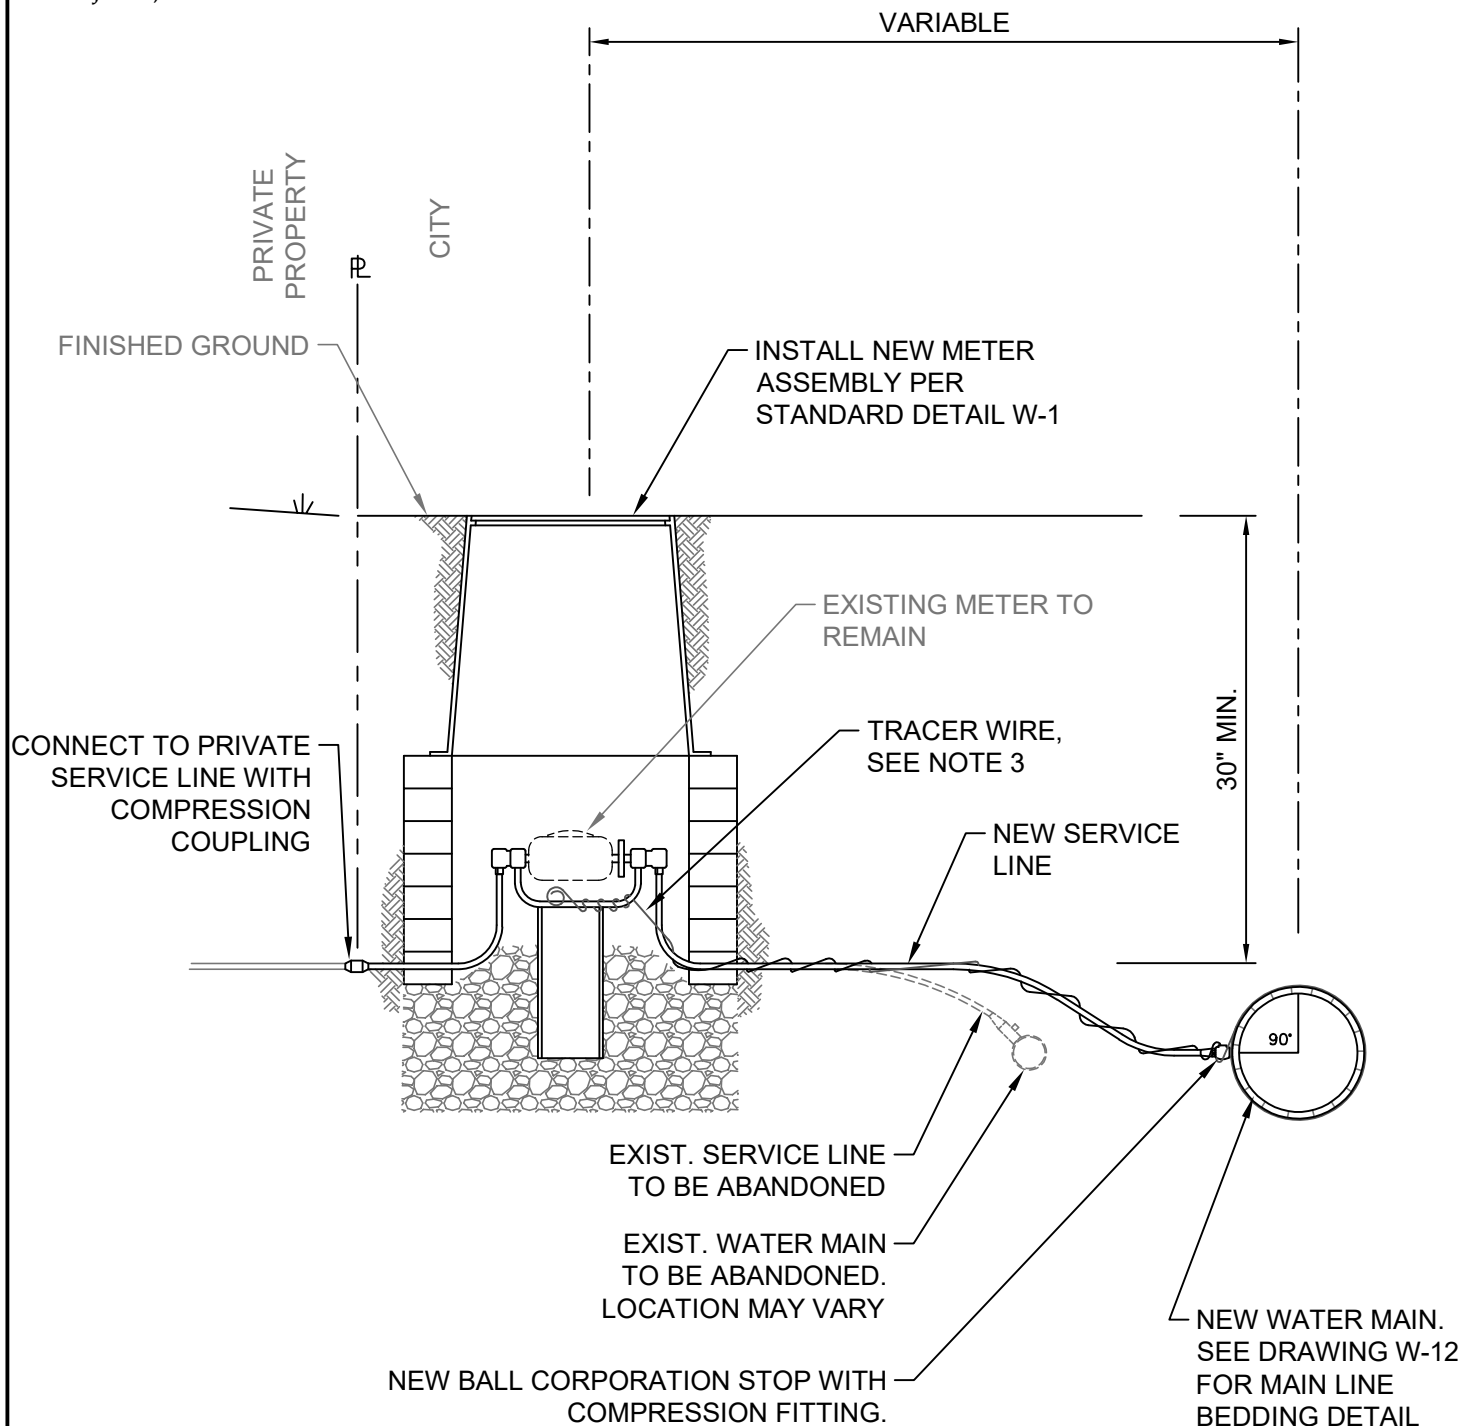

NOTES:

1. ALL SERVICE LINE CONNECTIONS AND FITTINGS SHALL BE COMPRESSION.
2. SEE CONSTRUCTION PLANS FOR WATER MAIN AND SERVICE LINE SPECIFICATIONS.
3. INSTALL TRACER WIRE ON NON-METAL SERVICE LINES: WRAP WIRE THREE (3) TIMES AROUND WATER MAIN. SECURE TO SERVICE LINE AT MAX. 3' INTERVALS WITH VINYL ELECTRICAL TAPE OR APPROVED METHOD. ENSURE WIRE IS SECURELY ATTACHED TO CORP STOP. SEE TECHNICAL SPECIFICATIONS AND STANDARD DETAIL W-1 FOR ADDITIONAL INFORMATION.

NOT TO SCALE

CITY of
STAUNTON,
VIRGINIA

**TYPE I CONNECTION
RECONNECT WATER SERVICE & REPLACE
METER ASSEMBLY**

DRAWING
NUMBER
W-7