


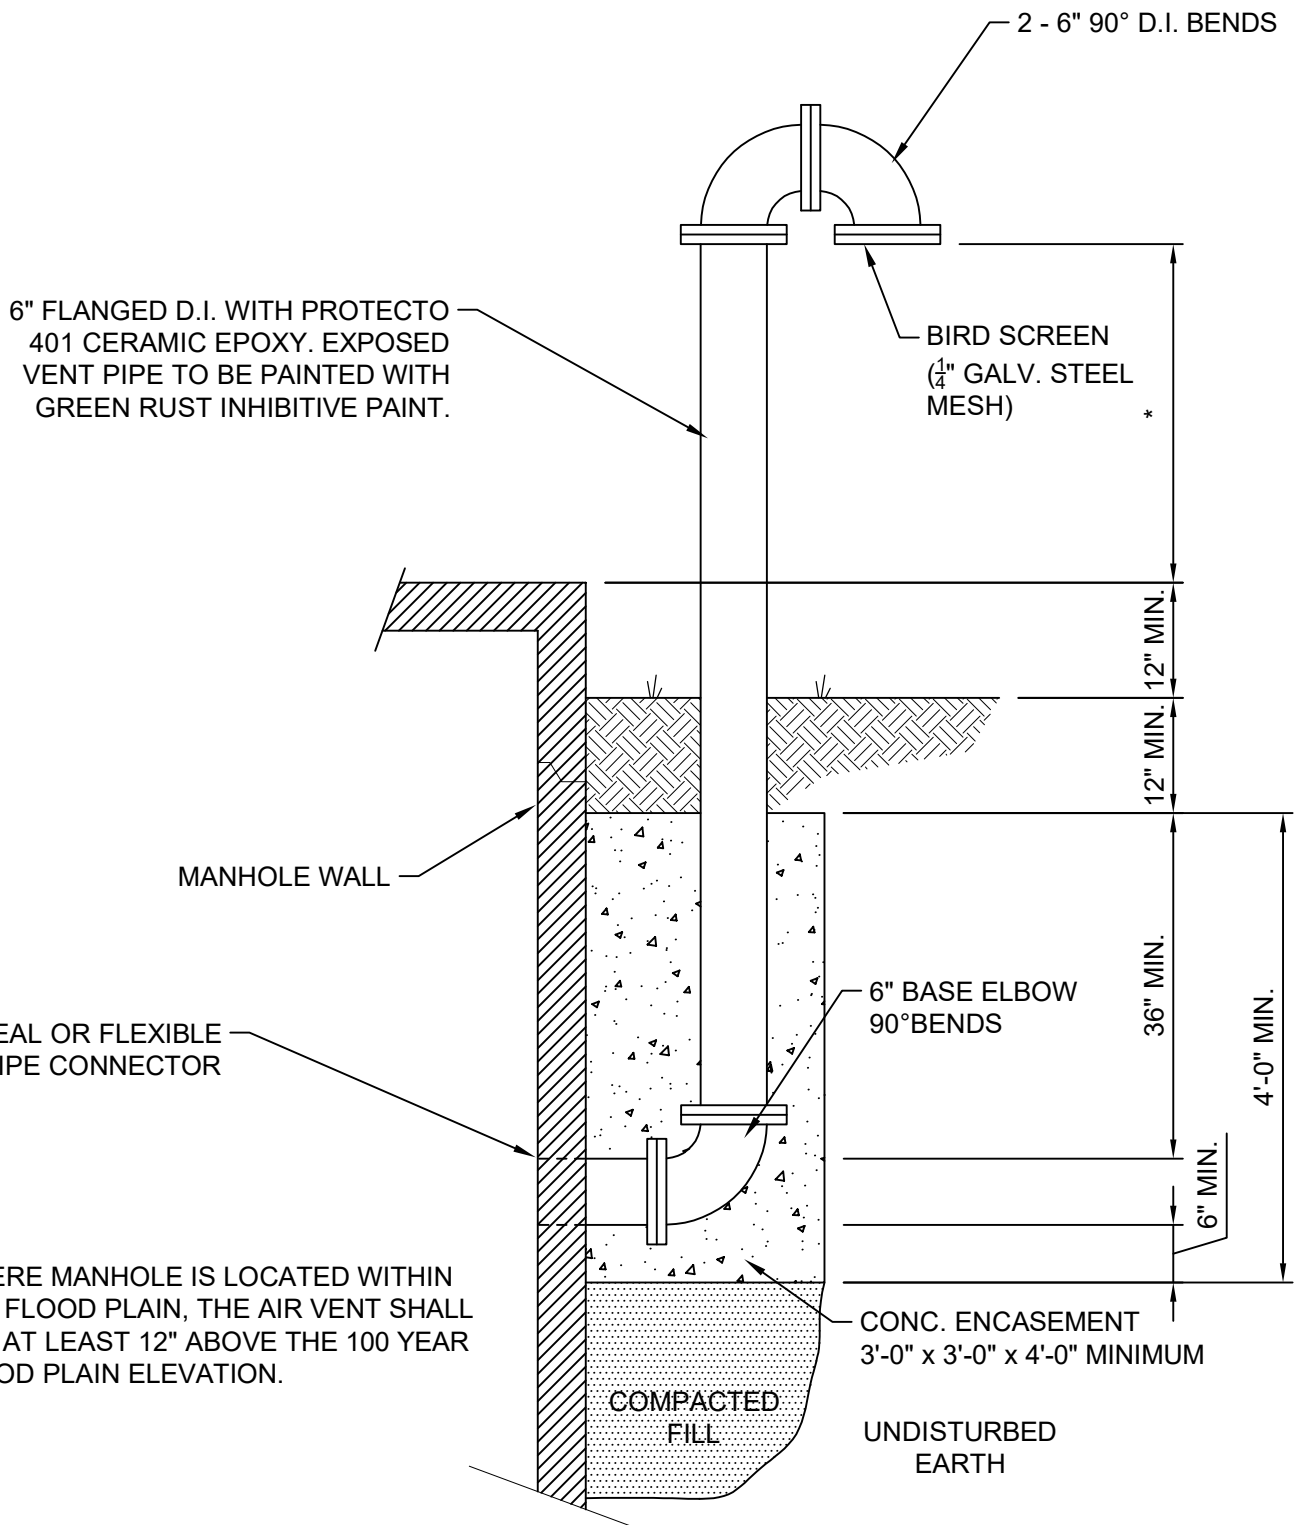

NOT TO SCALE

July 18, 2019

CITY OF
STAUNTON, VA

MANHOLE VENT

Draw No.
S-13