



## MEMORANDUM

To: Planning Commission Members

From: Tim Hartless, Planning Manager

Date: April 10, 2026

RE: Thursday, April 16, 2026 Planning Commission Meeting

---

The Staunton Planning Commission will hold a meeting on **Thursday, April 16, 2026**. The meeting will begin at **5:30 P.M.** and will be held in Rita S. Wilson Council Chambers located on the first floor of City Hall, 116 W Beverley Street.

**If you cannot attend** this meeting, please contact the Community Development Department, Planning and Zoning Division at (540) 332-3862, by **noon** on **Wednesday, April 15, 2026**.

The field trip for this meeting will be held on **Tuesday, April 14, 2026 at 4:00 P.M.** Commission members and staff will meet at the Parks and Recreation Offices at Montgomery Hall Park at the lower parking lot on the right, adjacent to the lower softball field.

The audio feed is available online at <https://www.ci.staunton.va.us/departments/planning-zoning-division> or on the public access television station (Comcast channel 7). Those members of the public wishing to participate will be able to do so in person or via Zoom using the link provided on the City's website. The appropriate page of the website can be accessed using the link above.

---

## AGENDA

|    |   | Action Taken |
|----|---|--------------|
| 1. | Call to order   | _____        |
| 2  | Approval of minutes of the March 19, 2026 Meeting                                                                  | _____        |
| 3. | New Business   |              |
|    | A. Public Hearing and Consideration of a Request by FAP Properties, XXIII, LLC, to Rezone 855 Statler Blvd, Parcel | _____        |

|    |   |  |
|----|---|--|
|    | <p>Identification Number 10732, from I-1, Light Industrial District, to B-2, General Business District.</p> <p><i>CC Public Hearing 5/14/2026</i></p>   |  |
| 4. | <p>Old Business</p> <p>B. Consideration of a Request by Staunton Augusta Properties, LLC, for a Special Use Permit at:</p> <p>1100 Middlebrook Ave - Parcel Identification Number 5937,<br/> 700 Grayson St - Parcel Identification Number 7348,<br/> 1106 Middlebrook Ave - Parcel Identification Number 7408,<br/> 100 Mayo St - Parcel Identification Number 10002,<br/> 824 Mineola St - Parcel Identification Number 10005,<br/> 910 Mineola St - Parcel Identification Number 10009,<br/> 914 Moore St - Parcel Identification Number 10092,<br/> 1320 Middlebrook Ave - Parcel Identification Number 10093,<br/> 1206 Middlebrook Ave - Parcel Identification Number 8404,<br/> and<br/> 200 Mayo St - Parcel Identification Number 11264,</p> <p>Under the Provisions of Staunton City Code 18.25.030(10) to Allow a Planned Residential Development Consisting of 267 Single-Family Dwellings.</p> <p>This was Previously 298 single-family homes. It has now been reduced to 267.</p> <p><i>CC Public Hearing 5/14/2026</i></p> |  |
| 5. | Other Business   |  |
| 6. | Updates on Actions of Council   |  |
| 7. | Matters from the Public   |  |
| 8. | <p>Adjournment</p> <p><i>Next Meeting will be held May 21, 2026</i></p>   |  |

**MINUTES**  
**STAUNTON PLANNING COMMISSION**

**March 19, 2026**  
**5:30 p.m.**  
**City Council Chambers**

**PRESENT:**       **Jessica Robinson, Chair**  
                  **Judith Wiegand, Vice Chair**  
                  **Daniel Hansen**  
                  **Kendrick Kier**

**ABSENT:**

**ALSO PRESENT:**   **Rodney Rhodes, Director of Community Development**  
                          **Tim Hartless, Planning Manager**  
                          **Adam Campbell, Council Liaison**  
                          **Linda Nesselrodt, Clerk of Planning Commission**

Ms. Robinson called the March 19, 2026 meeting of the Staunton Planning Commission to order.

Ms. Robinson welcomed new commissioner, Kendrick Kier.

**APPROVAL OF MINUTES**

Ms. Wiegand made a motion to approve the minutes of the February 19, 2026 Planning Commission meeting, as presented.

The motion was seconded by Mr. Hansen and carried as follows:

|              |     |            |         |
|--------------|-----|------------|---------|
| Ms. Wiegand  | aye | Mr. Hansen | aye     |
| Ms. Robinson | aye | Mr. Kier   | abstain |

**NEW BUSINESS**

**3-A) Appointment of Linda Nesselrodt as Clerk of Planning Commission**

Mr. Hartless presented the staff report for this item.

**Background:** Moving forward, the city will no longer have a dedicated staff position known as Clerk of Council. The responsibilities of the Clerk have been divided among multiple existing positions. The Community Development Department will now be responsible for Clerking

*These minutes are for the full meeting as there was a technical difficulty during the meeting with the Zoom webinar. The first 20 minutes of the meeting can be found on the [City's Youtube page](#).*

Planning Commission meetings. Ms. Nesselrodt, Zoning Administrator, has agreed to take on this new role.

**Recommendation:** Staff recommends that Planning Commission appoint Ms. Nesselrodt as Clerk of Planning Commission.

Mr. Hansen made a motion to appoint Linda Nesselrodt as the Clerk of Planning Commission.

The motion was seconded by Ms. Wiegand and carried as follows:

|              |     |            |     |
|--------------|-----|------------|-----|
| Ms. Wiegand  | aye | Mr. Hansen | aye |
| Ms. Robinson | aye | Mr. Kier   | aye |

**3-B) Public Hearing and Consideration of a Request by Staunton Augusta Properties, LLC, for a Special Use Permit at:**

**1100 Middlebrook Ave - Parcel Identification Number 5937,  
700 Grayson St - Parcel Identification Number 7348,  
1106 Middlebrook Ave - Parcel Identification Number 7408,  
100 Mayo St - Parcel Identification Number 10002,  
824 Mineola St - Parcel Identification Number 10005,  
910 Mineola St - Parcel Identification Number 10009,  
914 Moore St - Parcel Identification Number 10092,  
1320 Middlebrook Ave - Parcel Identification Number 10093,  
1206 Middlebrook Ave - Parcel Identification Number 8404, and  
200 Mayo St - Parcel Identification Number 11264,**

**Under the Provisions of Staunton City Code 18.25.030(10) to Allow a Planned Residential Development Consisting of 267 Single-Family Dwellings.**

**This was Previously 298 single-family homes. It has now been reduced to 267.**

Mr. Hartless presented the staff report for this item.

**Background:** Staunton Augusta Properties, LLC, is requesting a Special Use Permit for a planned residential development (PRD) to be known as McIntosh Village. The property is located in an area between Middlebrook Ave, the Shenandoah Heights neighborhood, and the Green Spring Valley neighborhood. The applicant acquired the properties in September 2024, and is now proposing to construct 267 single family homes on 77.31 acres of land. The property is zoned R-2, Low Density Residential District, and a PRD can only be permitted through the Special Use Permit process.

**Analysis:** Staunton City Code (SCC) 18.105, Development Standards for Uses Permitted on Review, establishes the requirements for a PRD. Section 18.105.020, Planned Residential

*These minutes are for the full meeting as there was a technical difficulty during the meeting with the Zoom webinar. The first 20 minutes of the meeting can be found on the [City's Youtube page](#).*

Development, permits the developer to propose their own minimum lot size and setbacks which allows density to be clustered in the more easily developable areas. In exchange, the developer agrees to provide common area and amenities for recreation. Overall density for a PRD may not exceed the maximum density allowed in the underlying zoning. In this case, the underlying zoning is R-2, Low Density Residential, which allows a maximum density of 4.9 units per acre. The developer has proposed the following area requirements:

Minimum lot size – 3,000 square feet (standard R-2 is 8,750 SF)

Minimum Setbacks:

Front – 18 feet (standard R-2 is 25 feet)

Side – 6 feet (standard R-2 is 7 feet)

Rear – 15 feet (standard R-2 is 30 feet)

Corner Side – 12 feet (standard R-2 is 12.5 feet)

Maximum Density – 3.5 units per acre (R-2 allows 4.9 units per acre)

Common Area Amenities:

Amenity A – patio with fire pit (Concrete pavers with paver blocks or comparable, 2000 SF minimum), and pavilion/gazebo (wooden structure under roof with 4 picnic tables and 4 benches, 800 SF minimum)

Amenity B – playground (commercial grade play equipment, 3 swings, 1 slide, and 1 climbing wall – 2000 SF minimum)

Amenity C – walking trail (asphalt or crushed rock, 5-foot width)

Amenity D – walking trail (asphalt or crushed rock, 5-foot width)

Amenity E – walking trail (asphalt or crushed rock, 5-foot width)

Private Street – The Planned Residential Development process allows the City to consider allowing privately owned streets. A private street is generally a street owned and maintained by a Home Owners Association. The developer proposes one private street which will provide access to three lots, Lots 7, 8, and 9. A home owners association must own this street and must bear the responsibility for maintenance. This will include snow removal and re-paving costs.

Access – Access to the property by way of an existing public street is available from either Green Spring Valley or Shenandoah Heights. The fire code requires two separate means of ingress and egress when a development exceeds 30 dwellings. The developer proposes 267 dwelling units; therefore, more than one access point will be required. The new access point must be constructed in the first phase of the development before construction of any dwelling unit is completed. The developer proposes access from three possible locations:

1. An existing access easement between 1138 and 1220 Middlebrook Avenue (next to Grace Christian Activity Center),
2. Undeveloped Gilliam Street, and
3. Undeveloped Grayson street.

*These minutes are for the full meeting as there was a technical difficulty during the meeting with the Zoom webinar. The first 20 minutes of the meeting can be found on the [City's Youtube page](#).*

If the developer chooses to use undeveloped Grayson Street, a portion of the street grade may exceed 12% slope which will necessitate a variance to the City's subdivision standards (Title 17.15.070, Grades of Streets). That variance would have to be granted by City Council prior to staff approval of any Infrastructure construction plans or subdivision plat. Even if the PRD is approved, the project will not be feasible until the developer addresses the access requirement. As shown on the attached map (Attachment 3), surrounding zoning is R-2, Low Density Residential District with some B-2, General Business District to the east along Middlebrook Ave. The B-2 area is minimal and does not appear to include any developed area so rezoning of the B-2 area is not necessary.

The *City of Staunton, Virginia, Comprehensive Plan 2018-2040*, Land Use Development Guide, Future Land Use Map, designates this area as Low Density Residential. This designation is characterized as single-family detached dwellings with a maximum density of 1 to 5 units per acre. The proposed development contains a density of approximately 3.5 units per acre (267 units / 77.3 acres = 3.45) The requested Special Use Permit is consistent with this designation.

A Special Use Permit is step one of the multi-step process to develop the property for the intended use. Likely, the development will occur in phases (or sections). For each phase, the developer will submit an Infrastructure Construction Plan which details the construction of infrastructure including streets, curb, gutter, sidewalks, stormwater management facilities, common elements, and a grading plan for each lot. Construction Plans are reviewed and approved administratively. Once the Construction Plan is approved, the developer will submit a final plat to create the lots for that phase (section). Once the plat is recorded in the land book in the Circuit Court, building permits can be issued for each dwelling.

While staff is generally supportive of the proposed development, there are some concerns that should be addressed with conditions associated with approval of any Special Use Permit:

1. Prior to the recordation of a final plat for section 1 of the proposed development, City staff must review a copy of the proposed covenants and restrictions. A responsible party must be identified for the maintenance, repair, replacement of the stormwater management facilities, common areas and amenities, as well as the proposed private street.
2. Construction of the connection to Middlebrook Avenue must be completed as part of the first phase of the development and must be completed prior to issuance of any Certificates of Occupancy.
3. A construction plan must be submitted and reviewed to ensure that City standards are met for infrastructure. The necessary streets, water, sewer, and stormwater infrastructure will need to be designed and constructed accordingly to extend to this development. The construction plan must be approved prior to beginning any construction activities.
4. The development will include more than 50 new lots; therefore, a preliminary plat will be required prior to submittal of the Infrastructure Construction Plan.
5. All lots to be platted will be for single-family development or uses that support single-family development as determined by the Zoning Administrator.

*These minutes are for the full meeting as there was a technical difficulty during the meeting with the Zoom webinar. The first 20 minutes of the meeting can be found on the [City's Youtube page](#).*

6. One private street is approved which will provide access to lots 7, 8, and 9 on the Master Plan. All other lots will be accessed from a dedicated public street.
7. All walking trails and paths for all amenities must be constructed with an asphalt surface approved by the Zoning Administrator.
8. Section 17.15.070 of the Subdivision Ordinance limits the grade of streets in residential zones to no more than 12%. No street may exceed a 12% grade unless City Council chooses to grant a variance to the subdivision standard.
9. Because of the development's proximity to a Virginia Department of Transportation maintained roadway, Rt 262 and Rt 252 beyond the City limits, a 527 Traffic Impact Analysis, including turn lane analysis, will be required as part of the construction plan review.
10. In addition to the Staunton City Code, Title 17, requirement for sidewalks, sidewalks will also be required along the frontage of all residential lots as shown on the Master Plan.
11. The total number of units may not exceed 267 single-family dwellings.
12. On a corner lot, when the garage faces the corner side yard, the corner side setback shall be a minimum of 18 feet.
13. Approval of the special use permit for a planned residential development will include staff review and approval of the restrictive covenants for the sole purpose of ensuring the association, or other entity, is responsible for ownership and maintenance of the common elements of the development such as common areas, open space, any recreational or other common amenities, and storm water management facilities. Other provisions of the restrictive covenants are a private agreement between the association, individual property owners, and/or the developer and the City of Staunton is not a party to, nor does it take any interest in, those provisions, nor will the City of Staunton enforce or litigate any matter related to the restrictive covenants.

**Recommendation:** Staff recommends that the Planning Commission recommend approval of the requested special use permit.

Ms. Robinson stated that she did receive a number of emails from the public on this request and wanted to go over a couple of the items that were a common theme. Ms. Robinson stated that one issue being raised was the concern about traffic and the number of entrances. She requested that Mr. Hartless expand on the traffic analysis and access points.

Mr. Hartless explained that there is a 527 VDOT traffic study required of this development due to the proximity to the city limits and roadways that are owned and maintained by VDOT. The City Engineer and Traffic Planner will review the traffic study and determine whether they think the study is correct. The study will also be shared with VDOT for their input. The city is primarily reviewing for traffic counts on Middlebrook Avenue, anticipated increases in traffic generated by the neighborhood to review if turn lanes, traffic lights, or any other kind of traffic control design will be necessary. Mr. Hartless stated that the traffic study would be reviewed during the infrastructure construction plan reviewed by city staff.

*These minutes are for the full meeting as there was a technical difficulty during the meeting with the Zoom webinar. The first 20 minutes of the meeting can be found on the [City's Youtube page](#).*

Mr. Campbell noted that there are have already been concerns with the traffic operations at Ritchie Blvd and Greenville Avenue. There is a recommendation in place at that intersection but it is not a new signal at this time. The existing spacing is an issue due to the proximity to the existing intersection at Statler Blvd. He believes it is a good thing to have an additional connection for the subdivision.

Ms. Robinson stated that another concern raised was about water connections. She requested that Mr. Hartless elaborate about what would be required by the developer and how specifically water pressure would be addressed in the new development.

Mr. Hartless stated that the existing neighborhoods, Green Spring Valley and Shenandoah Heights are on the gravity zone. That is the largest water zone in the city. The City Engineer anticipates that the water line along Richie would be extended. The city plans to require that the water line along Middlebrook Avenue be connected to and also extended, and most likely will also require them to connect to Gordon Street in Shenandoah Heights. That would create a loop that would connect three different legs of the gravity zone, which should improve pressure in the area. Water supply is not an issue. There's plenty of water supply. The issue that some in Green Spring Valley have deal with water pressure, which has to do with the size of the line. By making those connections and looping the three legs, we should be able to improve the static pressure of the city water lines and all of those areas which would maintain a more constant water pressure, even for the existing development.

Ms. Robinson stated that another main topic of concern was trees and wildlife. She questioned Mr. Hartless what the rights of an owner are under the existing zoning.

Mr. Hartless stated that under existing zoning, the owners of the property could clear the 77 acres and not be required to obtain approval unless they were removing the stumps as well. That would require a land disturbing permit. Mr. Hartless further stated that under the plan, there will be some areas that will need to be cleared, primarily where the houses will be built. There are other areas left for open space that may not be cleared.

Ms. Robinson asked Mr. Hartless to go over again why staff is supporting the proposed size of the lots and setbacks that are being proposed.

Mr. Hartless stated that the whole purpose of a planned residential development is to review and approve and alternative form of development. Under the current zoning, the developer could, by right, under the R2 zoning district, create 8750 square feet lots to build homes without any required public hearings or public input. It would be an administrative process. This special use permit for the planned residential development gives the developer the ability to increase density in more easily developed areas.

He continued that staff has been interested in a long time to obtaining an additional connection to Green Spring Valley and this is a great opportunity through this planned development.

*These minutes are for the full meeting as there was a technical difficulty during the meeting with the Zoom webinar. The first 20 minutes of the meeting can be found on the [City's Youtube page](#).*

Mr. Justin Shimp, with Shimp Engineering, presented the item on behalf of the applicant.  
\*\*During Mr. Shimp's explanation of the project, the Zoom platform went down causing the commission to take a recess. The webinar could not be restarted. \*\*

The meeting was resumed with Mr. Shimp finishing his comments on the access points and requirements, by right. Mr. Shimp stated that it is their intention to create a more creative development that has a good access point.

Ms. Wiegand stated that while on the field trip, the commission considered a couple of other conditions, number 14 and 15.

Mr. Shimp stated that he would rather the commission leave the option of entrance three in the special use permit. Entrance three is not their preferred entrance, but would like to keep their options open. He further stated that in regards to condition 15, they would prefer not to connect for vehicular traffic to Gordon Street. They would prefer to have that connection as a pedestrian access point.

Mr Hansen stated that he believes that access is the most important point. He is concerned with the steepness of Grayson, and recognizes that there is engineering that can be done to mitigate some of the steepness. He has concerns of recommending approval of the PRD, and Grayson became the only viable access point, that it would be construed the approval for the variance would be guaranteed.

Mr. Shimp stated that he understands that the variance would not be guaranteed.

Ms. Robinson opened the public hearing.

Nancy Kalanta, 543 Hilltop Drive, stated that she is not in support of the subdivision proposal due to excessive noise disturbances, the impact on the environment, the increase of traffic on Ritchie Blvd, and the impact on city expenditures.

Matthew Warner, 50 Woodland Drive, was previously a resident on Alextine Drive for twenty years. He requested that if they approve the request, that they specifically disallow the connection to Ritchie Blvd. He believes the intersection of Ritchie Blvd and Greenville Ave is very unsafe, as it is.

Mike Ansbach, 663 Gloria Pl, stated that he has concerns with the size of the lots. They have been listening to the pounding of rock over the last two years with the construction of the apartments and the new homes in the neighborhood being built. He has concerns of his foundation being damaged. He continued with his concerns of stormwater management, environmental impacts, and the flow of water from the springs.

Karen Burris, 667 Gloria Pl, stated that her concern is with everyone using Ritchie Blvd for access and stormwater runoff.

*These minutes are for the full meeting as there was a technical difficulty during the meeting with the Zoom webinar. The first 20 minutes of the meeting can be found on the [City's Youtube page](#).*

Jane Firkin, 1128 Middlebrook Ave, has concerns with traffic, impacts on her house from any blasting, and wildlife displacement.

Kim Sims, 682 Gloria Pl, has been in the subdivision less than a year. She stated that if she would have known this was a possibility, she wouldn't have bought the house. She has concerns with the blasting.

Jimmy Cerminaro, 1118 Middlebrook Ave, has been living there for the last 23 years. He stated that traffic is a concern of his and that the area is being overdeveloped.

Benny Brown, lives at the corner of Ritchie Blvd and Caraan St. He has been living in the neighborhood for fifty years. His concerns are with the traffic on Ritchie Blvd and the effect on the trees and wildlife.

Cooper Pugh, Hudson Ave, believes that this is not the ideal neighborhood for most of the people in Staunton. It will those that are traveling to other areas for work. He also has concerns for wildlife displacement.

Joe Loyacano, 804 Ritchie Blvd, has concerns with the removal of trees, traffic, and overdevelopment of the area.

Curtis Hart, 700 Moore St, Shenandoah Heights, has concerns with noise from blasting. When they were building the apartments, the blasting affected him and the veterans on the street. He further stated his concerns with deforestation, traffic, and wildlife displacement.

Joe Whistler, 1111 Churchville Ave, has concerns with putting a lot of houses in a very small space and taking away from Staunton's beautiful character.

Ms. Kalanta and Mr. Ansbach came back up to provide a couple more comments. Mr. Ansbach is concerned about the construction traffic going through Ritchie Blvd.

Ms. Robinson closed the public hearing.

Ms. Wiegand questioned Mr. Hartless if there are any requirements in the city to regulate construction noise and damage to nearby structures.

Mr. Hartless stated that all blasting is regulated through the Fire Department. The blasting requires a permit with inspections completed by the Fire Marshal.

Mr. Rhodes added that there are time restrictions when construction activity may take place.

Ms. Robinson questioned if the Fire Marshal is always on site when the blasting is being done.

*These minutes are for the full meeting as there was a technical difficulty during the meeting with the Zoom webinar. The first 20 minutes of the meeting can be found on the [City's Youtube page](#).*

Mr. Hartless stated that he thought they were there for a portion of the time, but not sure if for the entire time.

Discussion ensued regarding limiting where the construction traffic will access the development. Mr. Hartless stated that they could make it a condition of the special use permit to require the construction entrance be at Middlebrook Rd.

Mr. Campbell shared that traffic is a concern of his. He believes that the connection to Gordon Street should be made and that additional connection points will benefit the existing residents. From the environmental standpoint, he personally likes the smaller, condensed development, because it's preserving part of the upper area of the property. From an affordable housing standpoint, we can't set the price of housing that's up to the market but by allowing smaller lot sizes, smaller houses, at least, we're doing something to promote that. He further stated that he would like to see a little more commitment that the portion that's going to be undisturbed remains undisturbed from an environmental and a flood or a storm water standpoint. Finally, he stated that there should be a little more of a buffer or set back from at least Gloria place to preserve the character of the Green Spring Valley neighborhood.

Ms. Wiegand agreed with the idea of a buffer between developments. She has concerns that they don't have a traffic study for the proposed development. She is very concerned with traffic and the entrances. She understands that the developer has a right to develop the property and to put houses on it but she is not comfortable with having to do it as a special use permit with all of the conditions that someone is going to have to enforce. The current proposal doesn't include any information on the designs or possible phasing of construction.

Ms. Robinson stated that she would like to see more dedicated area for open space in the residual area.

Discussion ensued regarding how stormwater will be addressed for the development.

Mr. Shimp stated that the proposed development as a PRD is for flexibility to create a development that has far less impacts than what the current zoning allows for.

Mr. Hansen stated that he agrees with the ideas of buffering the development on Gloria Place, making the construction entrance to be off of Middlebrook Ave, preserving the idea of open space and limiting building area, and providing another point of access for the existing subdivision.

Ms. Wiegand proposed that the item be tabled to work on a couple of the conditions.

Mr. Shimp stated that he preferred to move forward with the item but that if the commission doesn't feel comfortable with that, he can work with the item being tabled.

*These minutes are for the full meeting as there was a technical difficulty during the meeting with the Zoom webinar. The first 20 minutes of the meeting can be found on the [City's Youtube page](#).*

Being no further discussion, Ms. Wiegand made a motion to table the matter until the next meeting so that staff and the applicant can work out a couple of the remaining conditions as discussed at the meeting.

The motion was seconded by Mr. Hansen and carried as follows:

|              |     |            |     |
|--------------|-----|------------|-----|
| Ms. Wiegand  | aye | Mr. Hansen | aye |
| Ms. Robinson | aye | Mr. Kier   | aye |

**3-C) Authorization to expand the scope of an Amendment to Chapter 18.140 Signs, Billboards, and Other Advertising Structures, of Title 18, Zoning, of the Staunton City Code.**

Mr. Hartless presented the staff report for this item.

**Background:** Chapter 18.140, Signs Billboards, and Other Advertising Structures, of Title 18, Zoning, of the Staunton City Code defines an area known as the Downtown Business Area (DBA) which has specific requirements for signs. This area includes limits on sign types, size, and placement which are specific to downtown. Currently, this area includes all of N Central Ave and N Lewis Street. Oliver Dahl, owner of several properties in that area, is requesting a zoning text amendment to change the boundaries of the DBA and remove portions of N Central Ave and N Lewis Street.

The DBA was intended to coincide with the commercial portions of the City's historic districts. However, the current boundaries of the area include N Central Ave and N Lewis Street north of Frederick Street. This area is not part of the historic districts even though it is part of the DBA Sign District. The subject area is also part of the Entrance Corridor Overlay District (ECO) and is subject the special sign regulations of the ECO. The two sets of regulations are sometimes in conflict. By removing this area from the DBA, it would simplify the sign permitting process and regulations for properties in the area benefiting property owners, tenants, and city staff.

Additionally, staff has identified an area along Beverly Street, west of Lewis Street, which is part of the historic districts but is not part of the DBA. This further complicates matters when reviewing sign permits for properties in this area.

Staff is now considering eliminating the DBA sign district altogether and replacing it with a simplified approach that would apply the special sign regulations to all business, professional, and industrial zoned properties in the historic districts. This approach eliminates the need to define a set of specific boundaries for a DBA.

Draft language:

*These minutes are for the full meeting as there was a technical difficulty during the meeting with the Zoom webinar. The first 20 minutes of the meeting can be found on the [City's Youtube page](#).*

*Any property located within one of the City's historic districts and zoned for business, professional, or industrial use are subject to the special sign regulations established in SCC 18.140.040(4)(d)l.*

This new approach expands the scope of the amendment beyond what Planning Commission previously authorized. Now, staff is requesting that the Commission give new authorization for an amendment to Chapter 18.140 rather than just the specific section that was previously authorized in December 2025.

**Recommendation:** Staff recommends that Planning Commission authorize the amendment with this expanded scope.

Discussion ensued regarding existing signs and what properties the proposed ordinance would affect.

Being no further discussion, on the basis that it would serve the interest of public necessity, convenience, general welfare, and good zoning practice, Ms. Wiegand made a motion to authorize staff to work on an amendment to Chapter 18.140 Signs, Billboards, and Other Advertising Structures, of Title 18, Zoning, of the Staunton City Code to address the issues related to the special sign regulations for the Downtown Business Area.

The motion was seconded by Mr. Kier and carried as follows:

|              |     |            |     |
|--------------|-----|------------|-----|
| Ms. Wiegand  | aye | Mr. Hansen | aye |
| Ms. Robinson | aye | Mr. Kier   | aye |

### **OLD BUSINESS**

There was no old business to discuss.

### **OTHER BUSINESS**

There was no other business to discuss.

### **UPDATE ON ACTIONS OF CITY COUNCIL**

Mr. Hartless had no updates on actions of City Council.

### **MATTERS FROM THE PUBLIC**

There were no matters from the public.

### **ADJOURNMENT**

Ms. Robinson stated the next Planning Commission meeting would be held on April 16, 2026.

*These minutes are for the full meeting as there was a technical difficulty during the meeting with the Zoom webinar. The first 20 minutes of the meeting can be found on the [City's Youtube page](#).*

472

473 Upon a motion properly made, seconded, and unanimous, the meeting adjourned at 7:50 p.m.

474

475

476

477

478

479

---

Linda M. Nesselrodt,  
Clerk of Planning Commission

*These minutes are for the full meeting as there was a technical difficulty during the meeting with the Zoom webinar. The first 20 minutes of the meeting can be found on the [City's Youtube page](#).*

**PLANNING  
COMMISSION**



**AGENDA BRIEFING**

Staunton, VA

|               |   |                                                        |
|---------------|---|--------------------------------------------------------|
| Meeting Date: | April 16, 2026   | Staff Members:<br><br>Tim Hartless<br>Planning Manager |
| Item #        | 3-A   |                                                        |
| Ordinance #   |   |                                                        |
| Department:   | Community Development – Planning and Zoning   |                                                        |
| Subject:      | Public Hearing and Consideration of a Request by FAP Properties, XXIII, LLC, to Rezone 855 Statler Blvd From I-1, Light Industrial District, to B-2, General Business District. |                                                        |

**Background:** FAP Properties, XXIII, LLC, is requesting a rezoning of 855 Statler Blvd from I-1, Light Industrial District, to B-2, General Business District. The property is located on the east side of Statler Blvd near the intersection with Greenville Ave. 855 Statler Blvd is portion of a larger parcel addressed as 851 Statler Blvd. Although it is one platted lot, the City Assessor has split it into two tax parcels for tax billing purposes.

The property was developed in the late 1980s as the Statler Crossing Shopping Center and was the location of the first Staunton Walmart and several other smaller retail stores. Walmart relocated to its current location on Richmond Avenue in 1994. The applicant acquired the property in 2006 and began using the former Walmart building for warehouse space while the smaller retail building continued to be used for various retail operations as well as the Rotary Club meeting room. In 2011, City Council approved a rezoning of the entire property from B-2, General Business, to I-1, Light Industrial, to allow the applicant more flexibility and a possible expansion of the warehouse use.

Now, the applicant requests to rezone the smaller building back to B-2, General Business. A rezoning back to B-2 would allow the applicant to once again lease the space for business purposes such as retail, restaurant, and offices.

A current zoning map, proposed rezoning map, and recommended land use map of the

requested area are attached.

**Analysis:** Attachment 1 in the meeting packet includes an application form and a plat showing the portion of the property to be rezoned. City staff conducted a review of the proposed rezoning, during which it did not identify any issues. The smaller building is difficult to use for industrial purposes because of the lower ceiling height and the small footprint. Using this building for business purposes is the highest and best use of the space.

Access to the site is from Statler Boulevard by way of a traffic light. There is plenty of available parking for any business use. The property was developed and intended to be used for business purposes and rezoning to B-2 would allow the reestablishment of the business use.

Surrounding zoning includes I-1, Light Industrial to the north, south, and east and B-2, General Business to the west. Surrounding uses include Fisher Auto Parts Warehouses, Fisher Auto Parts retail Store, the Augusta Health Outpatient Care Center, and the Statler Square Shopping Center.

The “Generalized Land Use and Development Guide, Future Land Use Map” *Staunton, Virginia, Comprehensive Plan 2018 – 2040*, designates this area as Commercial. The requested rezoning is consistent with this designation.

**Attachments:**

Attachment 1—Application and Supporting Documents

Attachment 2—Vicinity Map

Attachment 3—Current Zoning

Attachment 4—Proposed Rezoning

Attachment 5—2018-2040 Future Land Use Map for the Area

**Recommendation:** Staff recommends that Planning Commission recommend approval of the requested rezoning.

**Suggested Motion:** On the basis that the rezoning would serve the interests of public necessity, convenience, general welfare, and good zoning practice, I move that Planning Commission recommend approval of the rezoning of 855 Statler Blvd from I-1, Light Industrial District, to B-2, General Business District.



## Application for Rezoning

Applicant: FAP Properties XXIII, LLC Date: 03-11-2026

Address: [REDACTED]

Telephone #: Primary: [REDACTED] Secondary:                     

Email address: [REDACTED]

If the applicant is NOT the owner of the property in question, explain. A copy of a pending contract or option agreement shall be attached hereto and made a part of this application.

Name of person to be notified in addition to the applicant and/or property owner:

Name: Daniel Hansen of Westwood PS

Address: 104 Industry Way, Suite 102, Staunton, VA 24401

Phone #: 540-609-7437

Email address: daniel.hansen@westwoodps.com

Location of property: 855 Statler Boulevard, Staunton, VA

Legal description of property: a portion of Property #10914

Purpose of request: to rezone the business portion of these buildings for tenant space

Map Provided: YES ☒ NO ☐

Present zoning classification of property: I-1 (a portion of which has an SUP)


Requested zoning classification: B-2

List permits pending approval of this rezoning: none

Fee Paid (\$250) YES ☒ NO ☐

Signature of applicant: [Handwritten Signature]

Please note: You must have a pre-application meeting with Tim Hartless, Planning Manager, prior to submitting this application or your submittal will not be accepted. To schedule a meeting, you may contact him by phone at 540.332.3862, ext. 15 or by email [hartlessta@ci.staunton.va.us](mailto:hartlessta@ci.staunton.va.us)

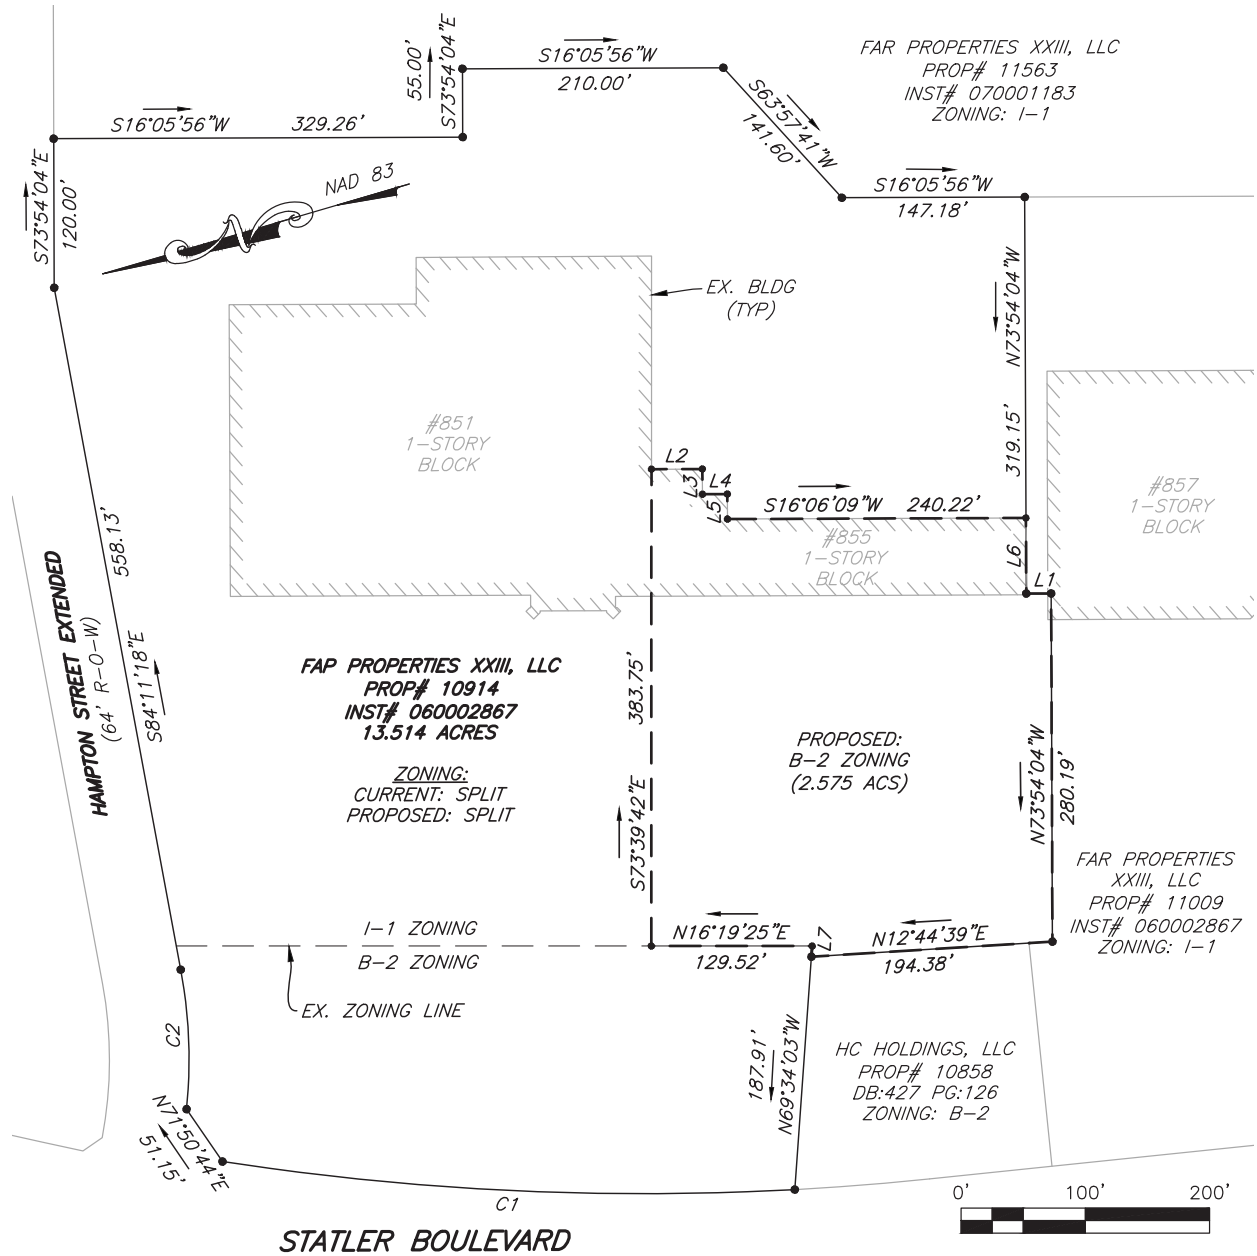

| CURVE TABLE |          |         |             |            |           |
|-------------|----------|---------|-------------|------------|-----------|
| CURVE       | RADIUS   | LENGTH  | CHD BEARING | CHD LENGTH | DELTA     |
| C1          | 2237.83' | 461.95' | N19°07'29"E | 461.13'    | 11°49'39" |
| C2          | 398.09'  | 112.77' | S76°03'58"E | 112.39'    | 16°13'48" |

#### NOTES:

- 1) THIS EXHIBIT COMPILED FROM PRIOR FIELD SURVEYS AND PLATS OF RECORD.
- 2) THIS SURVEY WAS PERFORMED WITHOUT THE BENEFIT OF A TITLE REPORT AND IS SUBJECT TO INFORMATION DISCLOSED BY SUCH.
- 3) NOT ALL IMPROVEMENTS SHOWN.
- 4) ZONING KEY:  
I-1 (LIGHT INDUSTRIAL)  
B-2 (GENERAL BUSINESS)
- 5) IT IS THE INTENT OF THIS PROPERTY TO REZONE THE 2.575 ACRES OF PROPERTY #10914 SHOWN HEREON FROM I-1 (LIGHT INDUSTRIAL) TO B-2 (GENERAL BUSINESS).

| LINE TABLE |             |          |
|------------|-------------|----------|
| LINE       | BEARING     | DISTANCE |
| L1         | S16°05'56"W | 20.00'   |
| L2         | S16°06'10"W | 40.98'   |
| L3         | N73°53'56"W | 20.25'   |
| L4         | S16°06'12"W | 20.05'   |
| L5         | N73°53'51"W | 20.13'   |
| L6         | N73°57'51"W | 60.86'   |
| L7         | S69°34'03"E | 8.59'    |




## EXHIBIT SHOWING THE REZONING OF A PORTION OF PROPERTY #10914 CITY OF STAUNTON, VIRGINIA

DATE: 03-06-2026  
SCALE: 1" = 100'  
JOB: R0078901.00  
DRAWN BY: BSR

**Westwood**  
Westwood Professional Services, Inc.  
104 INDUSTRY WAY, STE 102  
STAUNTON, VA 24401  
T: 540.248.3220  
westwoodps.com


# Vicinity Map: 855 Statler Blvd

## Attachment 2

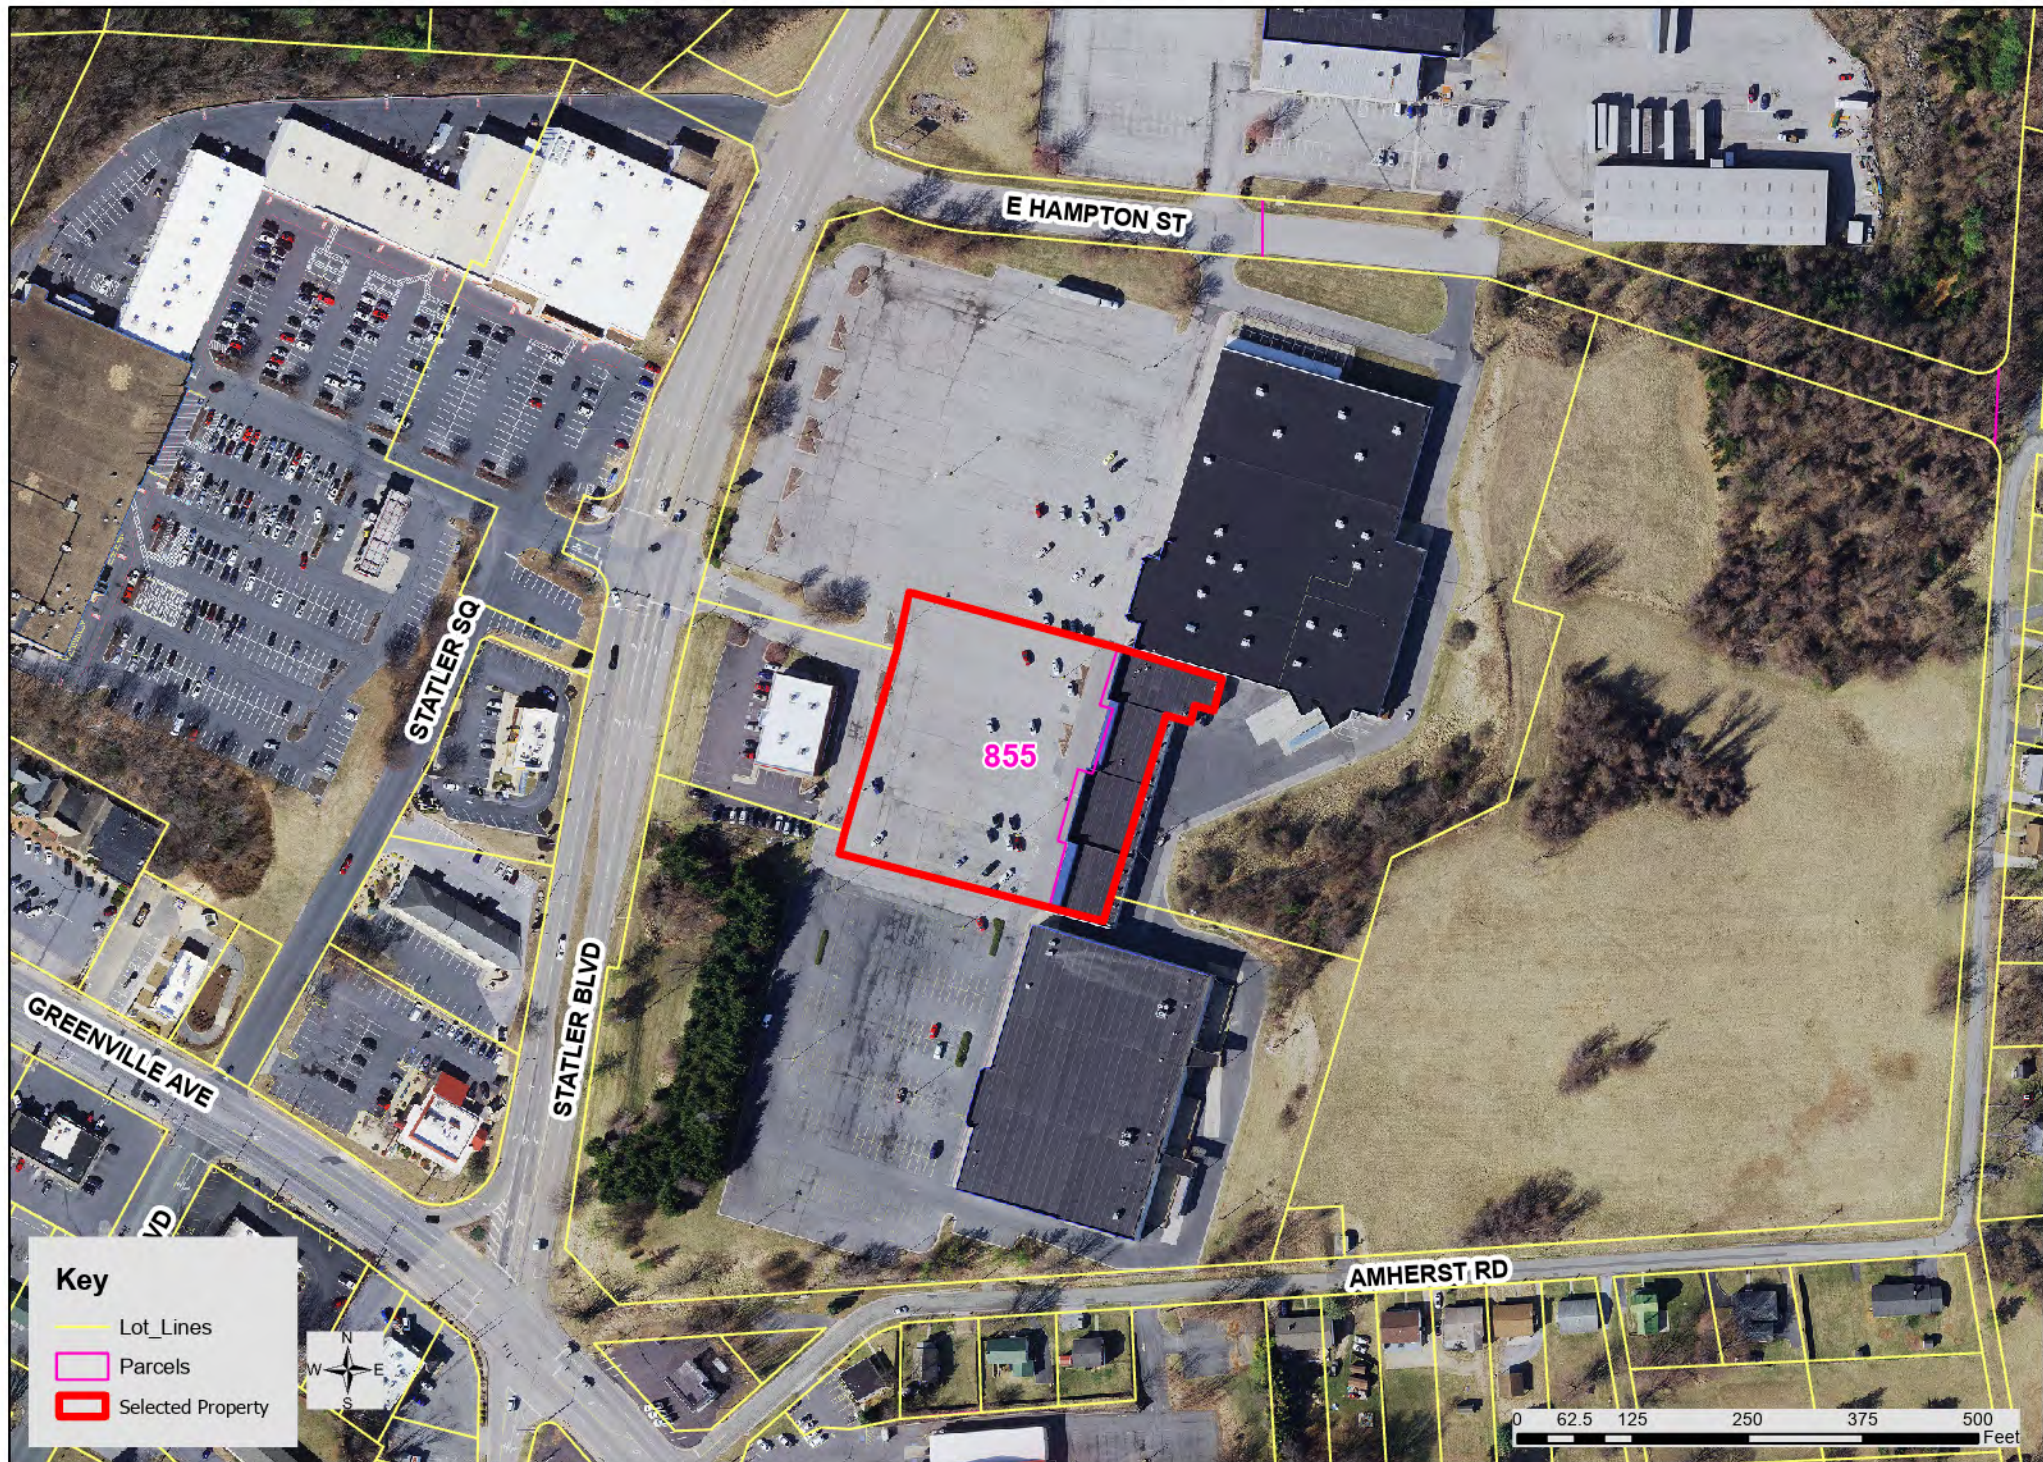

# Current Zoning: 855 Statler Blvd

Attachment 3

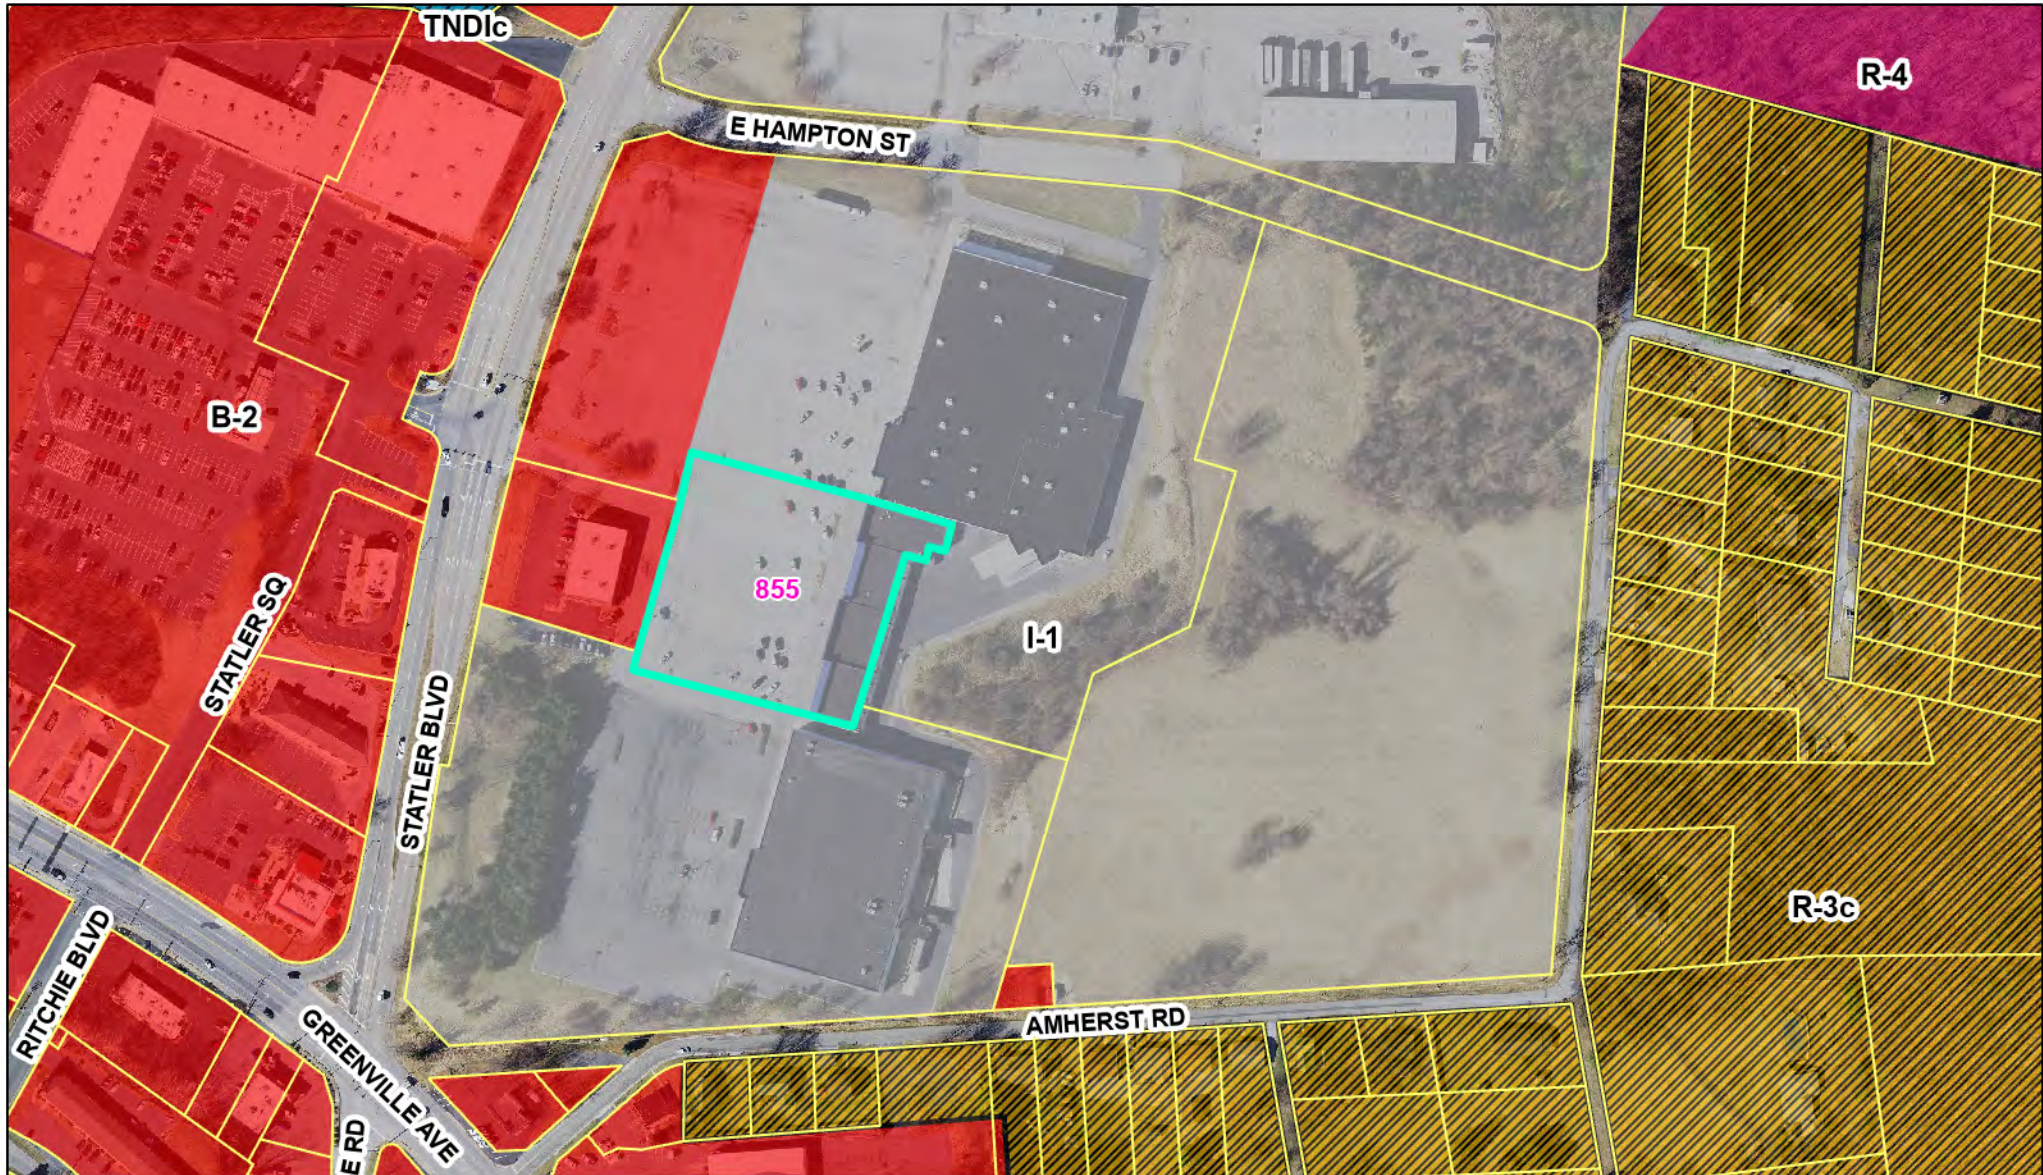

## Zoning

|                  |                          |
|------------------|--------------------------|
| B-1              | B-3                      |
| B-1(conditional) | B-5                      |
| B-2              | B-5(conditional) outline |
| B-2(conditional) | HE-1                     |
|                  | I-1                      |

|                  |                  |
|------------------|------------------|
| I-1(conditional) | I-2              |
| I-2(conditional) | I-3(conditional) |
| I-3(conditional) | P-1              |

|                  |     |
|------------------|-----|
| P-1(conditional) | R-1 |
| R-1              | R-2 |
| R-2              | R-3 |

|                             |                                              |
|-----------------------------|----------------------------------------------|
| R-3(conditional)            | R-4                                          |
| R-4                         | R-4(conditional) outline                     |
| R-4(conditional) outline    | TND-I (conditional) outline                  |
| TND-I (conditional) outline | Traditional Residential Development District |


## Additional Layers

- Lot Lines
- Selected Property



0 125 250 500 Feet

# Proposed Rezoning: 855 Statler Blvd Attachment 4

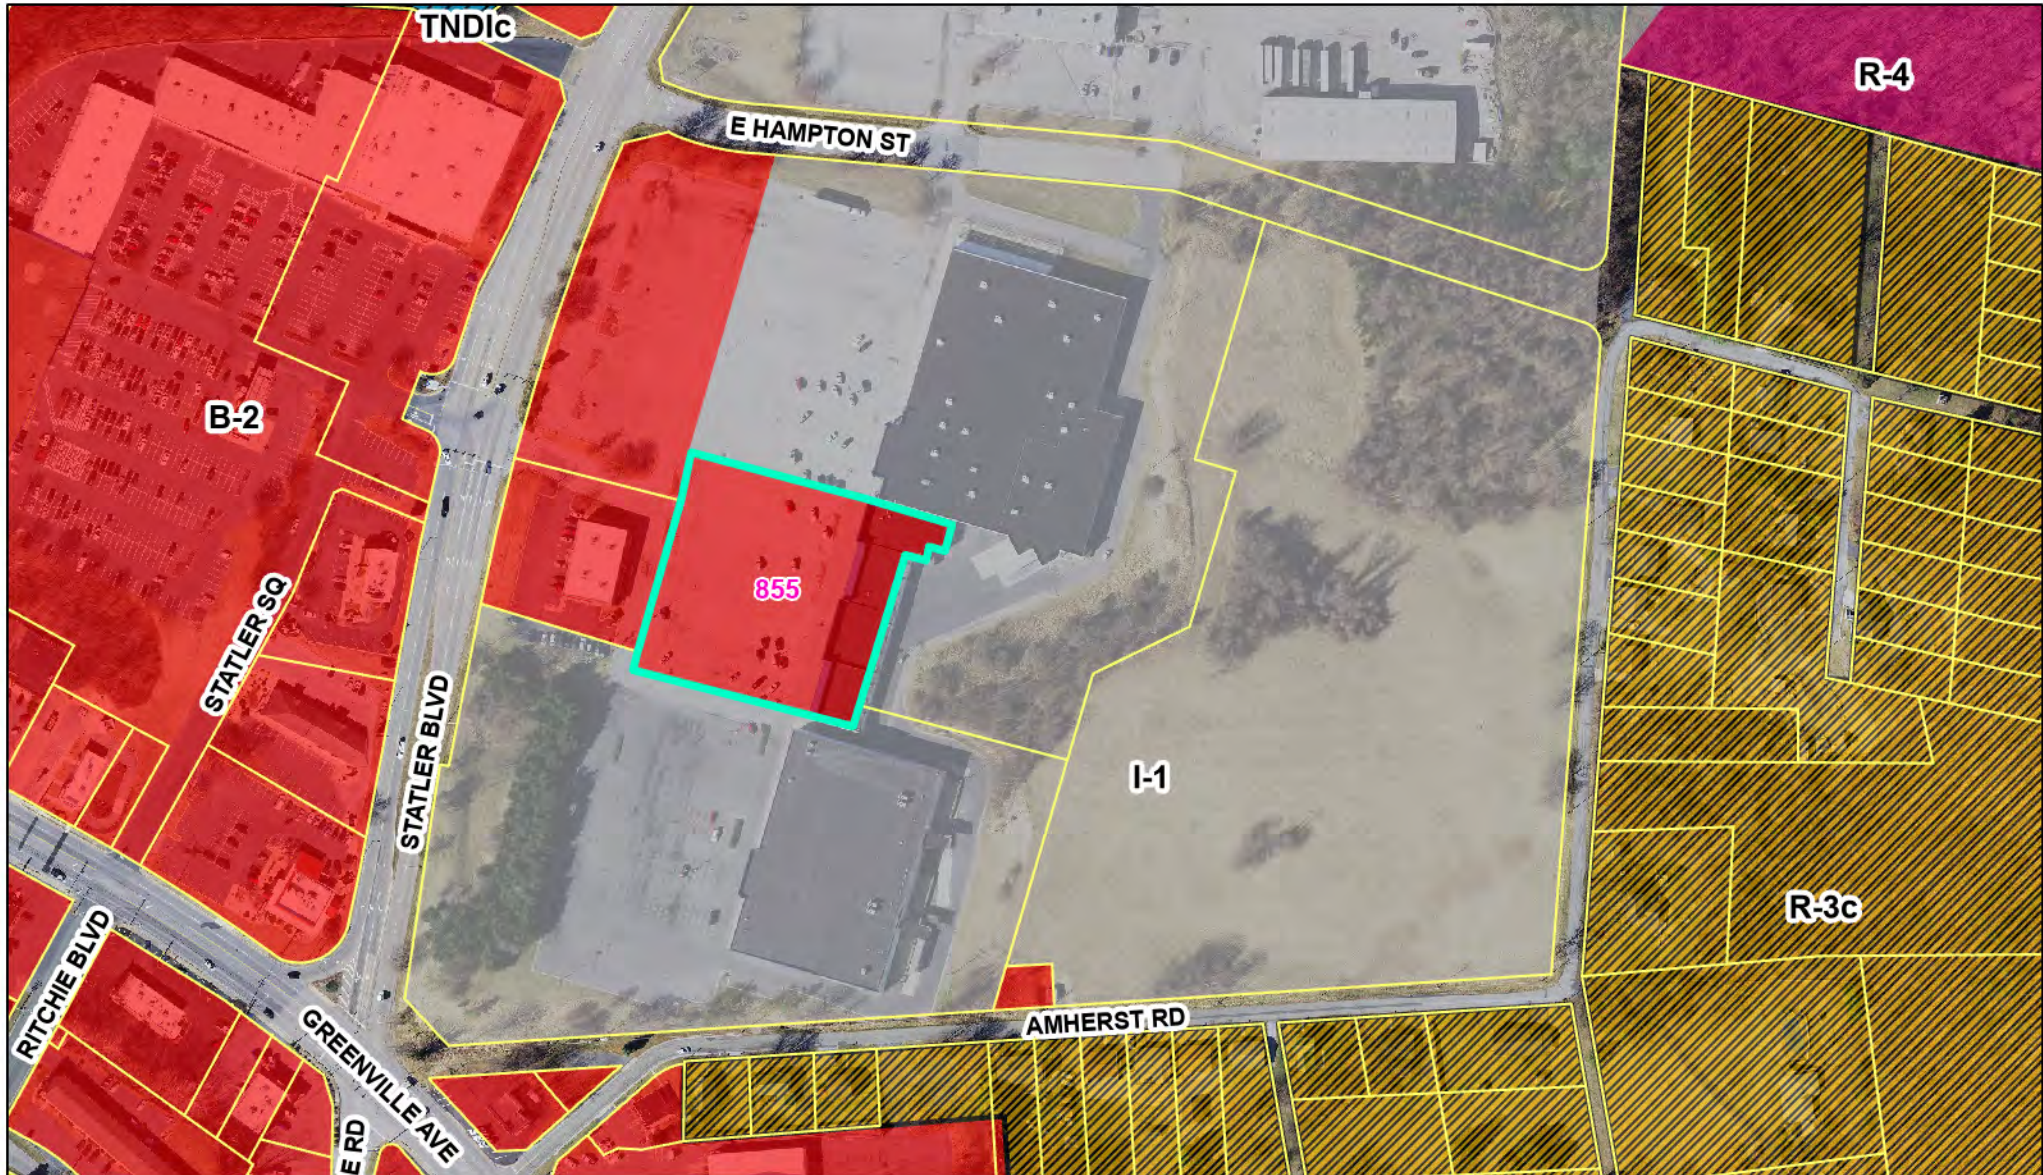

## Zoning

|                  |                          |
|------------------|--------------------------|
| B-1              | B-3                      |
| B-1(conditional) | B-5                      |
| B-2              | B-5(conditional) outline |
| B-2(conditional) | HE-1                     |
|                  | I-1                      |

## I-1(conditional)

|                  |                  |
|------------------|------------------|
| I-1(conditional) | I-2              |
| I-2(conditional) | I-3(conditional) |
| I-3(conditional) | P-1              |

## P-1(conditional)

|                  |     |
|------------------|-----|
| P-1(conditional) | R-1 |
| R-1              | R-2 |
| R-2              | R-3 |

## R-3(conditional)

|                             |                                              |
|-----------------------------|----------------------------------------------|
| R-3(conditional)            | R-4                                          |
| R-4                         | R-4(conditional) outline                     |
| R-4(conditional) outline    | TND-I (conditional) outline                  |
| TND-I (conditional) outline | Traditional Residential Development District |


## Additional Layers

|           |                   |
|-----------|-------------------|
| Lot Lines | Selected Property |
|-----------|-------------------|



0 125 250 500 Feet

# Future Land Use: 855 Statler Blvd

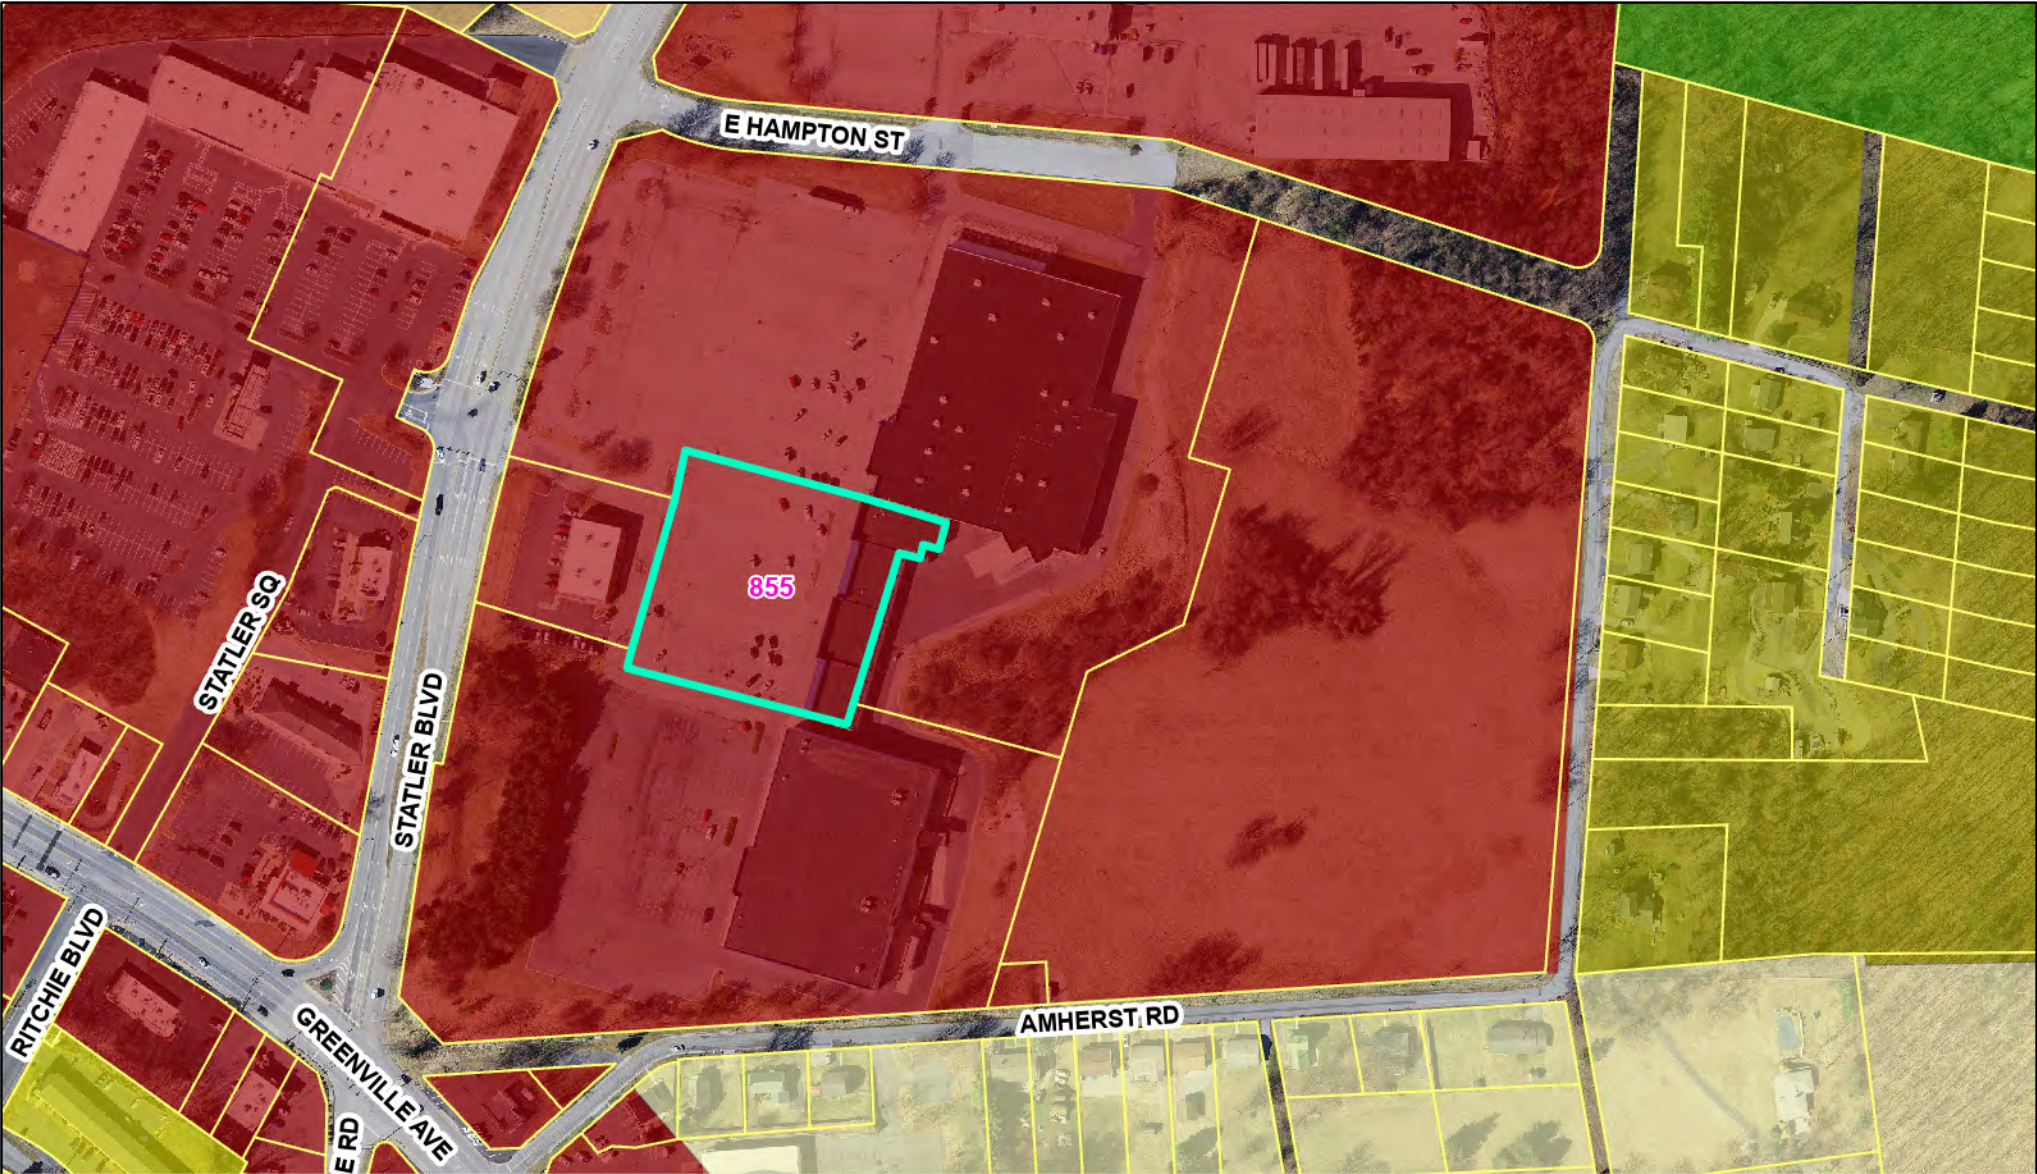

**Future Land Use**

- CONSERVATION/RECREATION/OPEN SPACE
- PLANNED FARM DEVELOPMENT
- PUBLIC/SEMI-PUBLIC

- LOW DENSITY RESIDENTIAL
- LOW DENSITY PLANNED RESIDENTIAL
- MEDIUM DENSITY RESIDENTIAL
- MEDIUM DENSITY PLANNED RESIDENTIAL
- HIGH DENSITY RESIDENTIAL

- TRADITIONAL NEIGHBORHOOD DEVELOPMENT
- LOW DENSITY PLANNED RESIDENTIAL
- NEIGHBORHOOD RESIDENTIAL
- PROFESSIONAL

- PLANNED BUSINESS
- BUSINESS
- PLANNED INDUSTRIAL
- LIGHT INDUSTRIAL
- HEAVY INDUSTRIAL

- Additional Layers**
- Lot\_Lines
  - Selected Property



**PLANNING  
COMMISSION**



**AGENDA BRIEFING**

Staunton, VA

|               |   |                                                        |
|---------------|---|--------------------------------------------------------|
| Meeting Date: | April 16, 2026   | Staff Members:<br><br>Tim Hartless<br>Planning Manager |
| Item #        | 4-A   |                                                        |
| Ordinance #   |   |                                                        |
| Department:   | Community Development – Planning and Zoning   |                                                        |
| Subject:      | Consideration of a Request by Staunton Augusta Properties, LLC, for a Special Use Permit for McIntosh Village, A Planned Residential Development Requested Under the Provisions of Staunton City Code 18.25.030(10). |                                                        |

**Background:** Staunton Augusta Properties, LLC, is requesting a Special Use Permit for a planned residential development (PRD) to be known as McIntosh Village. The property is located in an area between Middlebrook Ave, the Shenandoah Heights neighborhood, and the Green Spring Valley neighborhood. The applicant acquired the properties in September 2024, and is now proposing to construct 267 single family homes on 77.31 acres of land. The property is zoned R-2, Low Density Residential District, and a PRD can only be permitted through the Special Use Permit process.

**Analysis:** Staunton City Code (SCC) 18.105, Development Standards for Uses Permitted on Review, establishes the requirements for a PRD. Section 18.105.020, Planned Residential Development, permits the developer to propose their own minimum lot size and setbacks which allows density to be clustered in the more easily developed areas. In exchange, the developer agrees to provide common area and amenities for recreation. Overall density for a PRD may not exceed the maximum density allowed in the underlying zoning. In this case, the underlying zoning is R-2, Low Density Residential, which allows a maximum density of 4.9 units per acre.

The developer has proposed the following area requirements:

Minimum lot size – 3,000 square feet (standard R-2 is 8,750 SF)

Minimum Setbacks:

Front – 18 feet (standard R-2 is 25 feet)

Side – 6 feet (standard R-2 is 7 feet)

Rear – 15 feet (standard R-2 is 30 feet)

Corner Side – 12 feet (standard R-2 is 12.5 feet)

Maximum Density – 3.5 units per acre (R-2 allows 4.9 units per acre)

Common Area Amenities:

Amenity A – patio with fire pit (Concrete pavers with paver blocks or comparable, 2000 SF minimum), and pavilion/gazebo (wooden structure under roof with 4 picnic tables and 4 benches, 800 SF minimum)

Amenity B – playground (commercial grade play equipment, 3 swings, 1 slide, and 1 climbing wall – 2000 SF minimum)

Amenity C – walking trail (asphalt or crushed rock, 5-foot width)

Amenity D – walking trail (asphalt or crushed rock, 5-foot width)

Amenity E – walking trail (asphalt or crushed rock, 5-foot width)

Private Street – The Planned Residential Development process allows the City to consider allowing privately owned streets. A private street is generally a street owned and maintained by a Home Owners Association. The developer proposes one private street which will provide access to three lots, Lots 7, 8, and 9. A home owners association must own this street and must bear the responsibility for maintenance. This will include snow removal and re-paving costs.

Access – Access to the property by way of an existing public street is available from either Green Spring Valley or Shenandoah Heights. The fire code requires two separate means of ingress and egress when a development exceeds 30 dwellings. The developer proposes 267 dwelling units; therefore, more than one access point will be required. The new access point from Middlebrook Ave must be constructed in the first phase of the development before construction of any dwelling unit is completed. The developer proposes access from three possible locations:

1. An existing access easement between 1138 and 1220 Middlebrook Avenue (next to Grace Christian Activity Center),
2. Undeveloped Gilliam Street, and
3. Undeveloped Grayson street.

If the developer chooses to use undeveloped Grayson Street, a portion of the street grade may exceed 12% slope which will necessitate a variance to the City's subdivision standards (Title 17.15.070, Grades of Streets). That subdivision variance must be granted by City Council prior to staff approval of any Infrastructure construction plans or subdivision plat. Even if the PRD is

approved, the project will not be feasible until the developer addresses the access requirement.

As shown on the attached map (Attachment 3), surrounding zoning is R-2, Low Density Residential District with some B-2, General Business District to the east along Middlebrook Ave. The B-2 area is minimal and does not appear to include any proposed development area so rezoning of the B-2 area is not necessary.

The *City of Staunton, Virginia, Comprehensive Plan 2018-2040*, Land Use Development Guide, Future Land Use Map, designates this area as Low Density Residential. This designation is characterized as single-family detached dwellings with a maximum density of 1 to 5 units per acre. The proposed development contains a density of approximately 3.5 units per acre ( $267 \text{ units} / 77.3 \text{ acres} = 3.45$ ) The requested Special Use Permit is consistent with this designation.

A Special Use Permit is step one of the multi-step process to develop the property for the intended use. Likely, the development will occur in phases (or sections). For each phase, the developer will submit an Infrastructure Construction Plan which details the construction of infrastructure including streets, curb, gutter, sidewalks, stormwater management facilities, common elements, and a grading plan for each lot. Construction Plans are reviewed and approved administratively. Once the Construction Plan is approved, the developer will submit a final plat to create the lots for that phase (section). Once the plat is recorded in the land book in the Circuit Court, building permits can be issued for each dwelling.

While staff is generally supportive of the proposed development, there are some concerns that should be addressed with conditions associated with approval of any Special Use Permit:

1. Prior to the recordation of a final plat for section 1 of the proposed development, City staff must review a copy of the proposed covenants and restrictions. A responsible party must be identified for the maintenance, repair, replacement of the stormwater management facilities, common areas and amenities, as well as the proposed private street.
2. Construction of the connection to Middlebrook Ave must be completed as part of the first phase of the development and must be completed prior to issuance of any Certificates of Occupancy.
3. To avoid excessive construction traffic in Green Spring Valley, the road connecting to Ritchie Blvd shall not be opened to traffic until the Certificate of Occupancy is ready to be issued for the 31st dwelling unit.
4. An infrastructure construction plan must be submitted and reviewed to ensure that infrastructure construction meets City standards. The necessary streets, water, sewer, and stormwater infrastructure must be designed and constructed accordingly to extend to this development. The infrastructure construction plan must be approved prior to beginning any construction activities.
5. The development will include more than 50 new lots; therefore, a preliminary plat will be required prior to submittal of the Infrastructure Construction Plan.
6. All lots to be platted will be for single-family development or uses that support single-family development as determined by the Zoning Administrator.
7. One private street is approved which will provide access to lots 7, 8, and 9 on the Master

Plan. All other lots will be accessed from a dedicated public street.

8. All walking trails and paths for all amenities must be constructed with an asphalt surface approved by the Zoning Administrator.
9. Section 17.15.070 of the Subdivision Ordinance limits the grade of streets in residential zones to no more than 12%. No street may exceed a 12% grade unless City Council chooses to grant a variance to the subdivision standard.
10. Because of the development's proximity to a Virginia Department of Transportation maintained roadway, Rt 262 and Rt 252 beyond the city limits, a 527 Traffic Impact Analysis, including turn lane analysis, will be required as part of the construction plan review.
11. In addition to the Staunton City Code, Title 17 requirement for sidewalks, sidewalks will also be required along the frontage of all residential lots as shown on the Master Plan.
12. The total number of units may not exceed 267 single-family dwellings.
13. On a corner lot, in cases where a garage faces a corner side yard, the corner side setback shall be a minimum of 18 feet.
14. Approval of the special use permit for a planned residential development will include staff review and approval of the restrictive covenants for the sole purpose of ensuring the association, or other entity, is responsible for ownership and maintenance of the common elements of the development such as common areas, open space, recreational area, common amenities, and storm water management facilities. Other provisions of the restrictive covenants are a private agreement between the association, individual property owners, and/or the developer and the City of Staunton is not a party to nor does it take any interest in those provisions, nor will the City of Staunton enforce or litigate any matter related to the restrictive covenants.
15. Approval of the Special Use Permit for the Planned Residential Development shall only include approval of entrance options #1 and #2 as shown on the Master Plan. Option #3, undeveloped Grayson Street, is not an approved at this time. If the developer wishes to use undeveloped Grayson Street for access, they must return at a later date and amend the Special Use Permit and provide engineering details to show that Grayson Street can be developed with an acceptable grade.
16. A street connection must be made between Street H shown on the Master Plan and Gordon Street.
17. All principal structures must be setback at least 30 feet from any property line of any currently platted lot with frontage on Gloria Place or Geoffrey Street. (could be replaced by #19)
18. The City shall not approve any construction entrance from the Green Spring Valley or Shenandoah Heights neighborhoods.

**Additional Conditions that may be Considered:**

19. There shall be a minim setback of 30 feet for any principal structure around the periphery of the entire planned residential development. *(could replace #17)*
20. SCC 18.105.020(2)(c) requires a minimum of 15% of the land be set aside for permanent useable open space and recreation. For this planned residential development, the percentage of land set aside shall be increased to 20%. *(that percentage could be adjusted to whatever the Commission thinks is appropriate)*

**Attachments:**

Attachment 1—Application and Conceptual Plan  
Attachment 2—Vicinity Map  
Attachment 3—Current Zoning Map  
Attachment 4—Future Land Use Map

**Recommendation:** Staff recommends that the Planning Commission recommend approval of the requested special use permit with conditions.

**Suggested Motion:** On the basis that it would serve the interests of public necessity, convenience, general welfare, and good zoning practice, I move the Planning Commission recommend approval of a Special Use Permit for the McIntosh Village Planned Residential Development with the following conditions:

1. Prior to the recordation of a final plat for section 1 of the proposed development, City staff must review a copy of the proposed covenants and restrictions. A responsible party must be identified for the maintenance, repair, replacement of the stormwater management facilities, common areas and amenities, as well as the proposed private street.
2. Construction of the connection to Middlebrook Ave must be completed as part of the first phase of the development and must be completed prior to issuance of any Certificates of Occupancy.
3. To avoid excessive construction traffic in Green Spring Valley, the road connecting to Ritchie Blvd shall not be opened to traffic until the Certificate of Occupancy is ready to be issued for the 31st dwelling unit.
4. An infrastructure construction plan must be submitted and reviewed to ensure that infrastructure construction meets City standards. The necessary streets, water, sewer, and stormwater infrastructure must be designed and constructed accordingly to extend to this development. The infrastructure construction plan must be approved prior to beginning any construction activities.
5. The development will include more than 50 new lots; therefore, a preliminary plat will be required prior to submittal of the Infrastructure Construction Plan.
6. All lots to be platted will be for single-family development or uses that support single-family development as determined by the Zoning Administrator.
7. One private street is approved which will provide access to lots 7, 8, and 9 on the Master Plan. All other lots will be accessed from a dedicated public street.

8. All walking trails and paths for all amenities must be constructed with an asphalt surface approved by the Zoning Administrator.
9. Section 17.15.070 of the Subdivision Ordinance limits the grade of streets in residential zones to no more than 12%. No street may exceed a 12% grade unless City Council chooses to grant a variance to the subdivision standard.
10. Because of the development's proximity to a Virginia Department of Transportation maintained roadway, Rt 262 and Rt 252 beyond the city limits, a 527 Traffic Impact Analysis, including turn lane analysis, will be required as part of the construction plan review.
11. In addition to the Staunton City Code, Title 17 requirement for sidewalks, sidewalks will also be required along the frontage of all residential lots as shown on the Master Plan.
12. The total number of units may not exceed 267 single-family dwellings.
13. On a corner lot, in cases where a garage faces a corner side yard, the corner side setback shall be a minimum of 18 feet.
14. Approval of the special use permit for a planned residential development will include staff review and approval of the restrictive covenants for the sole purpose of ensuring the association, or other entity, is responsible for ownership and maintenance of the common elements of the development such as common areas, open space, recreational area, common amenities, and storm water management facilities. Other provisions of the restrictive covenants are a private agreement between the association, individual property owners, and/or the developer and the City of Staunton is not a party to nor does it take any interest in those provisions, nor will the City of Staunton enforce or litigate any matter related to the restrictive covenants.
15. Approval of the Special Use Permit for the Planned Residential Development shall only include approval of entrance options #1 and #2 as shown on the Master Plan. Option #3, undeveloped Grayson Street, is not an approved at this time. If the developer wishes to use undeveloped Grayson Street for access, they must return at a later date and amend the Special Use Permit and provide engineering details to show that Grayson Street can be developed with an acceptable grade.
16. A street connection must be made between Street H shown on the Master Plan and Gordon Street.
17. All principal structures must be setback at least 30 feet from any property line of any currently platted lot with frontage on Gloria Place or Geoffrey Street. (could be replaced by #19)
18. The City shall not approve any construction entrance from the Green Spring Valley or Shenandoah Heights neighborhoods.

**Additional Conditions that may be Considered:**

19. There shall be a minim setback of 30 feet for any principal structure around the periphery of the entire planned residential development. (could replace #17)

20. SCC 18.105.020(2)(c) requires a minimum of 15% of the land be set aside for permanent useable open space and recreation. For this planned residential development, the percentage of land set aside shall be increased to 20%. *(that percentage could be adjusted to whatever the Commission thinks is appropriate)*



DEPARTMENT OF PLANNING &  
INSPECTIONS  
116 W. BEVERLEY STREET | P.O. BOX  
58 | STAUNTON, VA 24402  
540.332.3862 (OFFICE)  
540.332.3807 (FAX)

## APPLICATION FOR SPECIAL USE PERMIT

DATE: 11.03.2025

NAME OF APPLICANT: Staunton Augusta Properties

ADDRESS OF APPLICANT: [REDACTED]

PHONE #: [REDACTED]

E-MAIL ADDRESS: [REDACTED]

IF APPLICANT IS **NOT** THE OWNER OF THE PROPERTY IN QUESTION, EXPLAIN. A COPY OF A PENDING CONTRACT OR OPTION AGREEMENT MUST BE ATTACHED HERETO AND MADE A PART OF THIS APPLICATION.

LOCATION OF PROPERTY: 1320 Middlebrook Ave

MAP PROVIDED: YES ☒ NO ☐ SITE PLAN PROVIDED: YES ☒ NO ☐

FEE PAID: YES ☒ NO ☐ *\*check or cash only*


PRESENT ZONING OF THE PROPERTY: R-2

APPLICABLE SECTION OF ZONING CODE STATING USE IS PERMITTED ON REVIEW:  
18.105

ARE PUBLIC UTILITIES AVAILABLE AND ADEQUATE FOR PROPOSED USE? IF **NO**, EXPLAIN  
HOW UTILITIES WILL BE PROVIDED:  
Yes

LEGAL DESCRIPTION OF PROPERTY: Parcels 5937, 7348, 7408, 10002, 10005, 10009, 10092, 10093, 8404, 11264  
DETAILED DESCRIPTION OF PROPOSED USE (DRAWINGS MUST BE INCLUDED IF NEW  
CONSTRUCTION, ADDITIONS, OR CHANGES TO THE EXTERIOR OF THE PROPERTY ARE  
PROPOSED).

Staunton Augusta Properties LLC  
SIGNATURE: David L. Bottelger

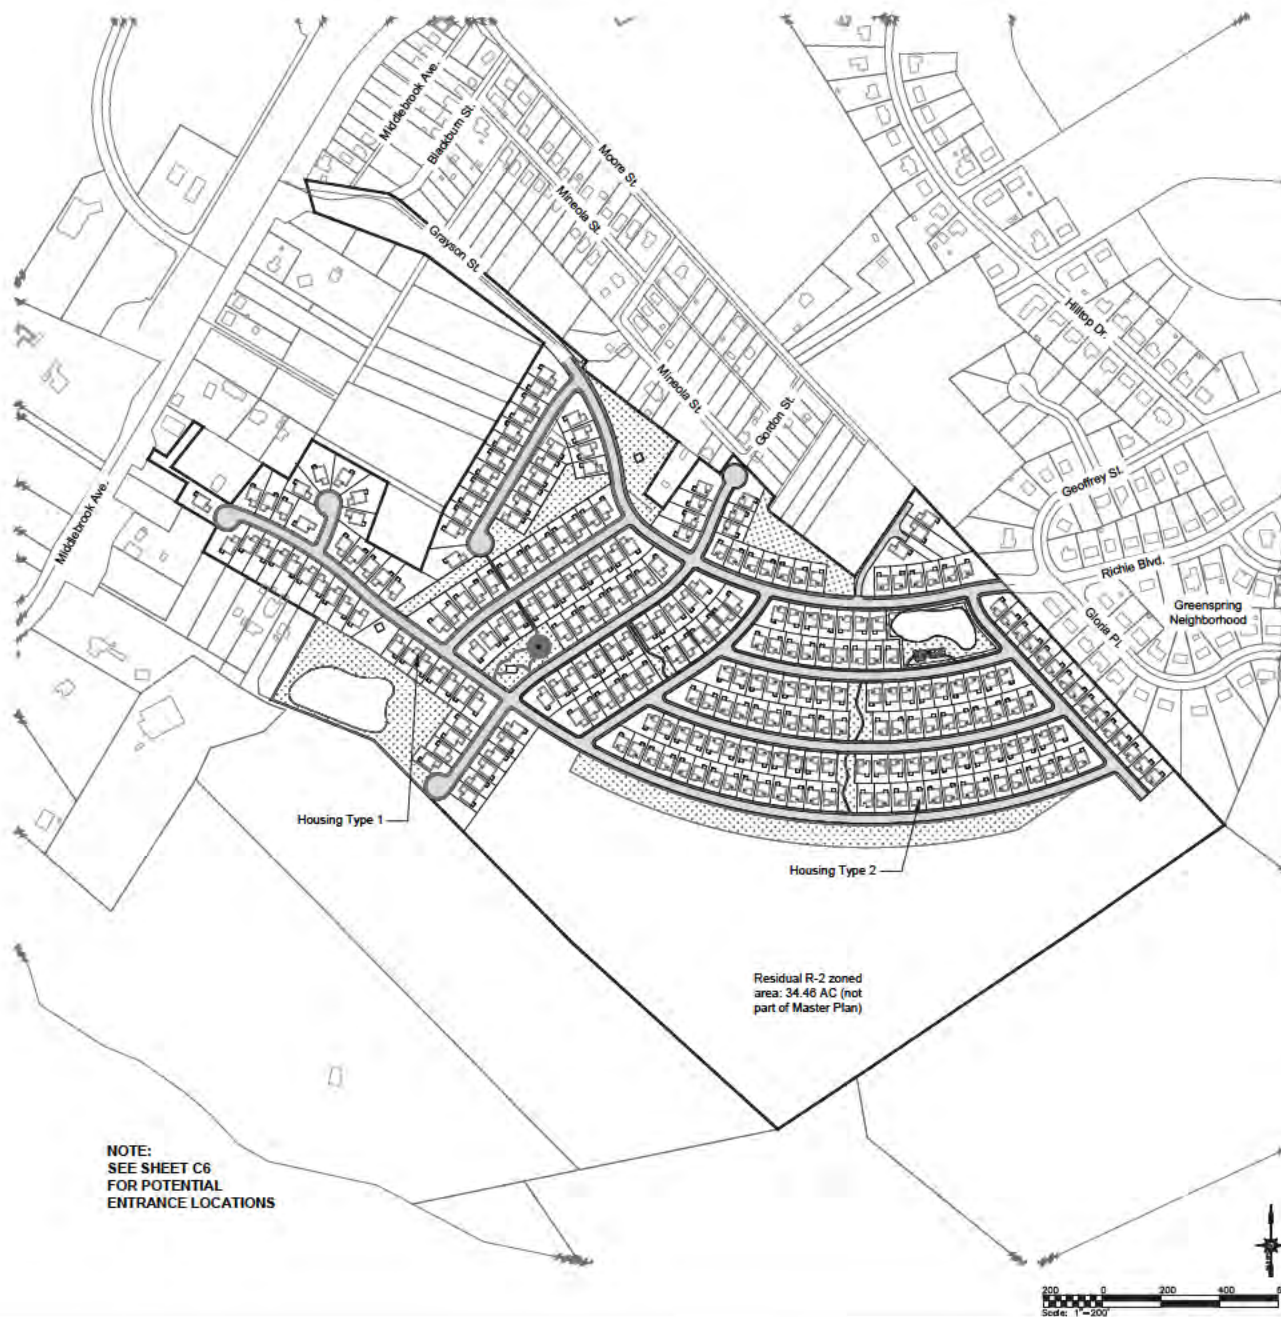

NOTE:  
SEE SHEET C6  
FOR POTENTIAL  
ENTRANCE LOCATIONS

#### VICINITY MAP



Image provided by Google

SCALE: 1"=200'

#### SHEET INDEX

- C1 SITE OVERVIEW
- C2 EXISTING BOUNDARIES
- C3 SITE LAYOUT
- C4 AMENITY DETAILS
- C5 SITE SECTION
- C6 ENTRANCE LOCATION PLAN

#### SUBJECT PARCEL INFO

| PARCEL ID    | OWNER                             | CURRENT USE | CURRENT ZONING | ACRES  |
|--------------|-----------------------------------|-------------|----------------|--------|
| 5207         | STAUNTON AUGUSTA PROPERTY ES, LLC | RESIDENTIAL | R2             | 0.56   |
| 7340         | STAUNTON AUGUSTA PROPERTY ES, LLC | RESIDENTIAL | R2             | 0.426  |
| 7409         | STAUNTON AUGUSTA PROPERTY ES, LLC | RESIDENTIAL | R2             | 1      |
| 10002        | STAUNTON AUGUSTA PROPERTY ES, LLC | RESIDENTIAL | R2             | 7.886  |
| 10003        | STAUNTON AUGUSTA PROPERTY ES, LLC | RESIDENTIAL | R2             | 0.175  |
| 10009        | STAUNTON AUGUSTA PROPERTY ES, LLC | RESIDENTIAL | R2             | 0.185  |
| 10392        | STAUNTON AUGUSTA PROPERTY ES, LLC | RESIDENTIAL | R2             | 1      |
| 10600        | STAUNTON AUGUSTA PROPERTY ES, LLC | VACANT      | R2             | 58.860 |
| 5404         | STAUNTON AUGUSTA PROPERTY ES, LLC | RESIDENTIAL | R2             | 10.50  |
| 11284        | STAUNTON AUGUSTA PROPERTIES, LLC  | RESIDENTIAL | R2             | 10     |
| TOTAL        |                                   |             |                | 81.681 |
| PROPOSED PRD |                                   |             |                | 77.51  |

#### BUILDING HEIGHT

- No main building shall exceed two and one-half stories or 35 feet in height, except as provided in Chapter 16.115 SCC. Accessory buildings shall not exceed 15 feet in height.

#### DENSITY CALCULATION

- Houses shown: 267 units on 77.51 Acres (3.5 units/acre)

#### OPEN SPACE

- Total acreage of the combined parcels amounts to 101 acres. Acreage subject to Master Plan: 77.51 Acres.
- Open space requirement for planned residential developments in the city of Staunton is 15 percent of the total acreage per section 16.105.020 in the zoning ordinances of the city of Staunton.
- Total open space as shown equals 15 percent (11.7 AC or 505,588 SF).

#### GENERAL NOTES

- Boundary and topographic data information shown is provided by the City of Staunton GIS layer.
- This preliminary development plan was prepared in accordance with section 16.105.020 from the City of Staunton Zoning Ordinance. The preliminary development plan is conceptual in nature and provides a general overview of the development layout.

#### LOT SIZE

- Minimum lot size: 3,000 SF



DESIGNED BY  
Alex Shimp

CHECKED BY  
Jared Berry, P.E.

PLANNED RESIDENTIAL  
DEVELOPMENT MASTER PLAN  
MCINTOSH  
VILLAGE



CITY OF STAUNTON, VIRGINIA  
SUBMISSION:  
2025.10.08  
REVISION:  
2025.12.08  
REVISION:  
2026.02.03

FILE NO.

25.032

SITE OVERVIEW

C1

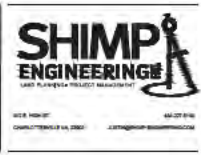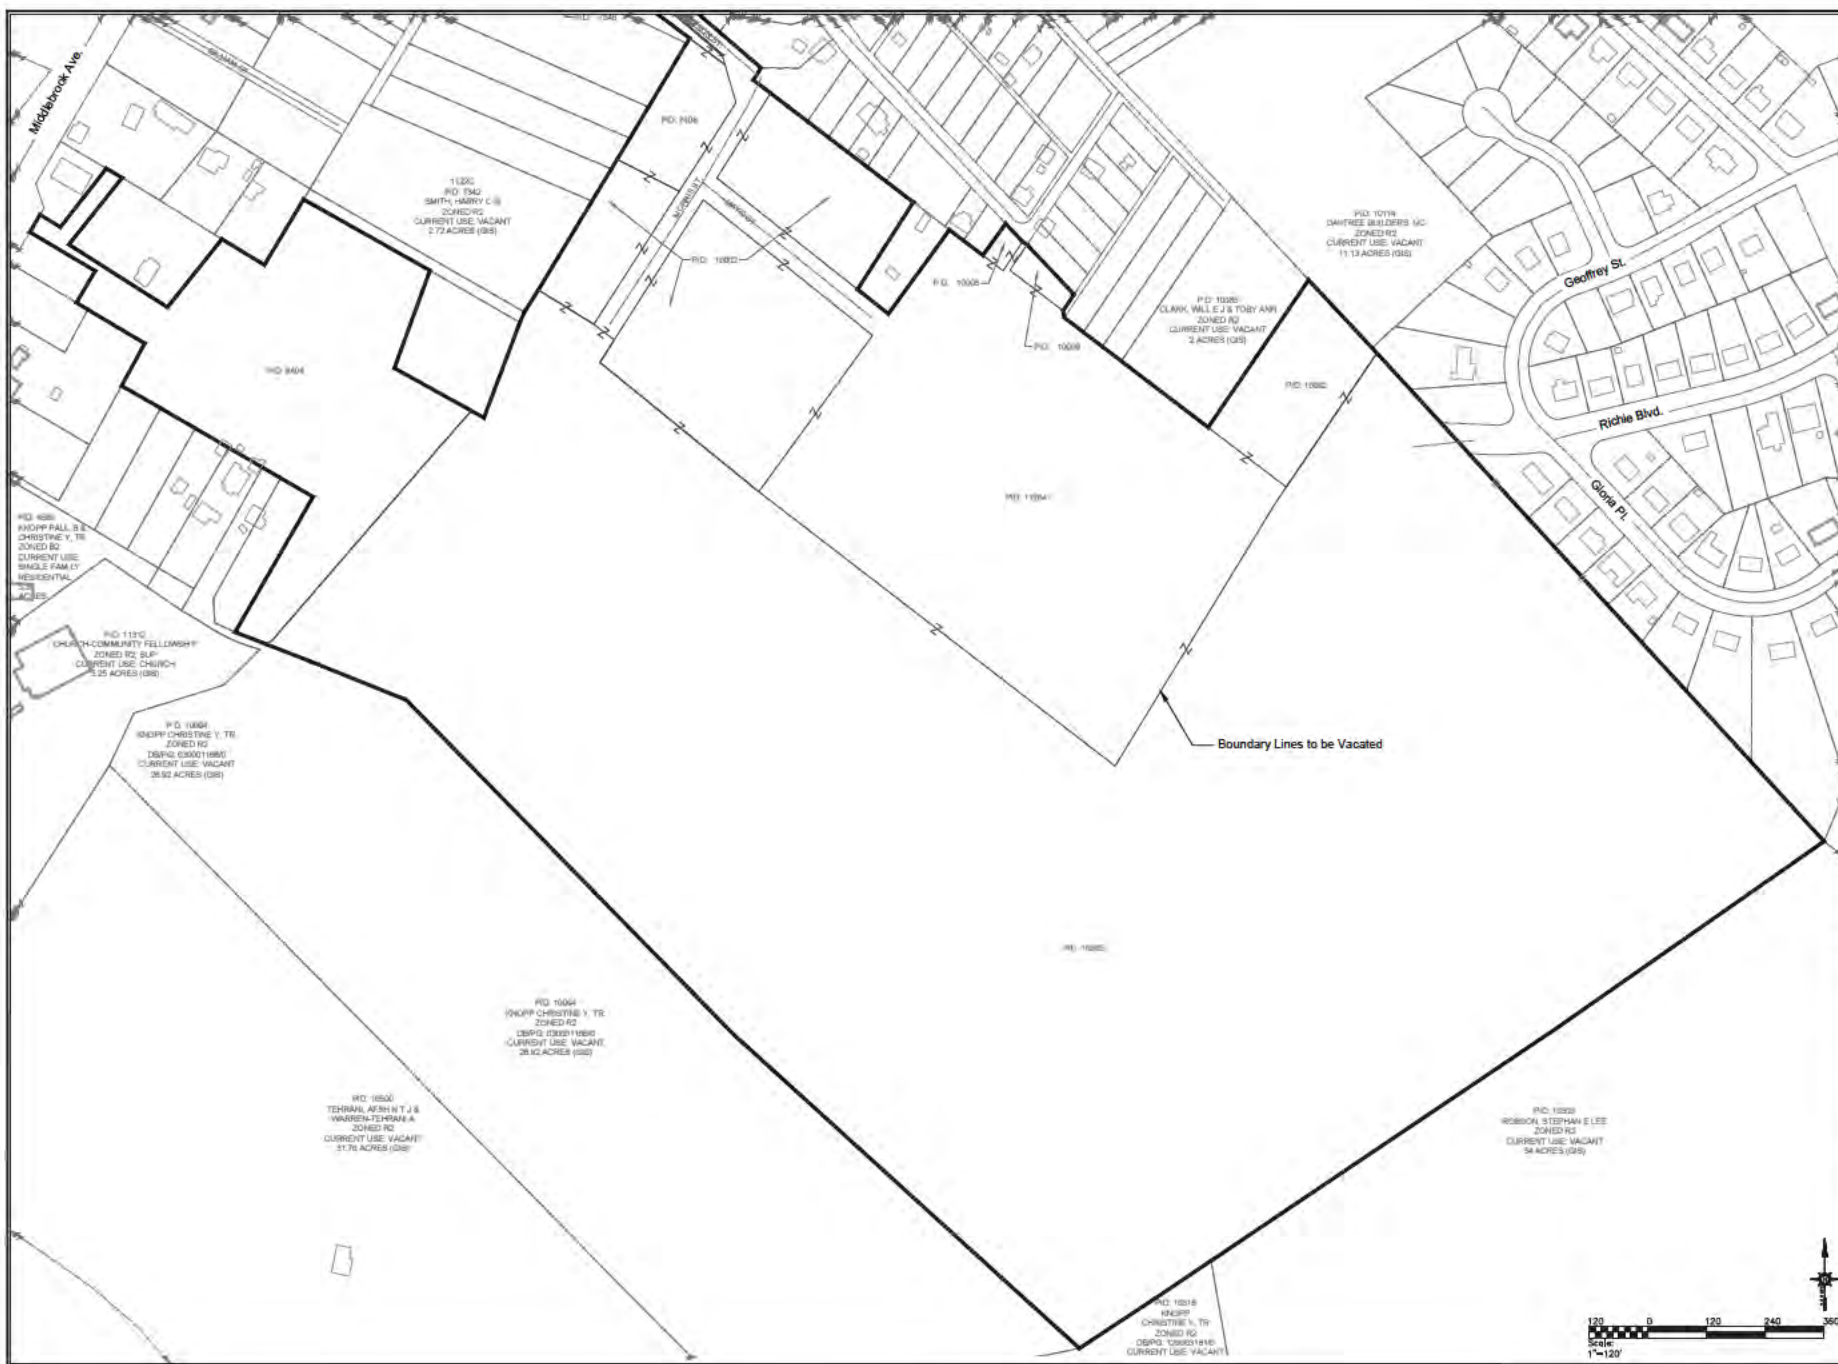

DESIGNED BY  
Justin C. Shimp

CHECKED BY  
Justin C. Shimp, P.E.


PLANNED RESIDENTIAL  
DEVELOPMENT MASTER PLAN  
**MCINTOSH  
VILLAGE**

CITY OF STAUNTON, VIRGINIA  
SUBMISSION:  
2025.10.08  
REVISION:  
2025.12.08  
REVISION:  
2026.02.03

FILE NO. **25.032**

**EXISTING  
BOUNDARIES**

**C2**

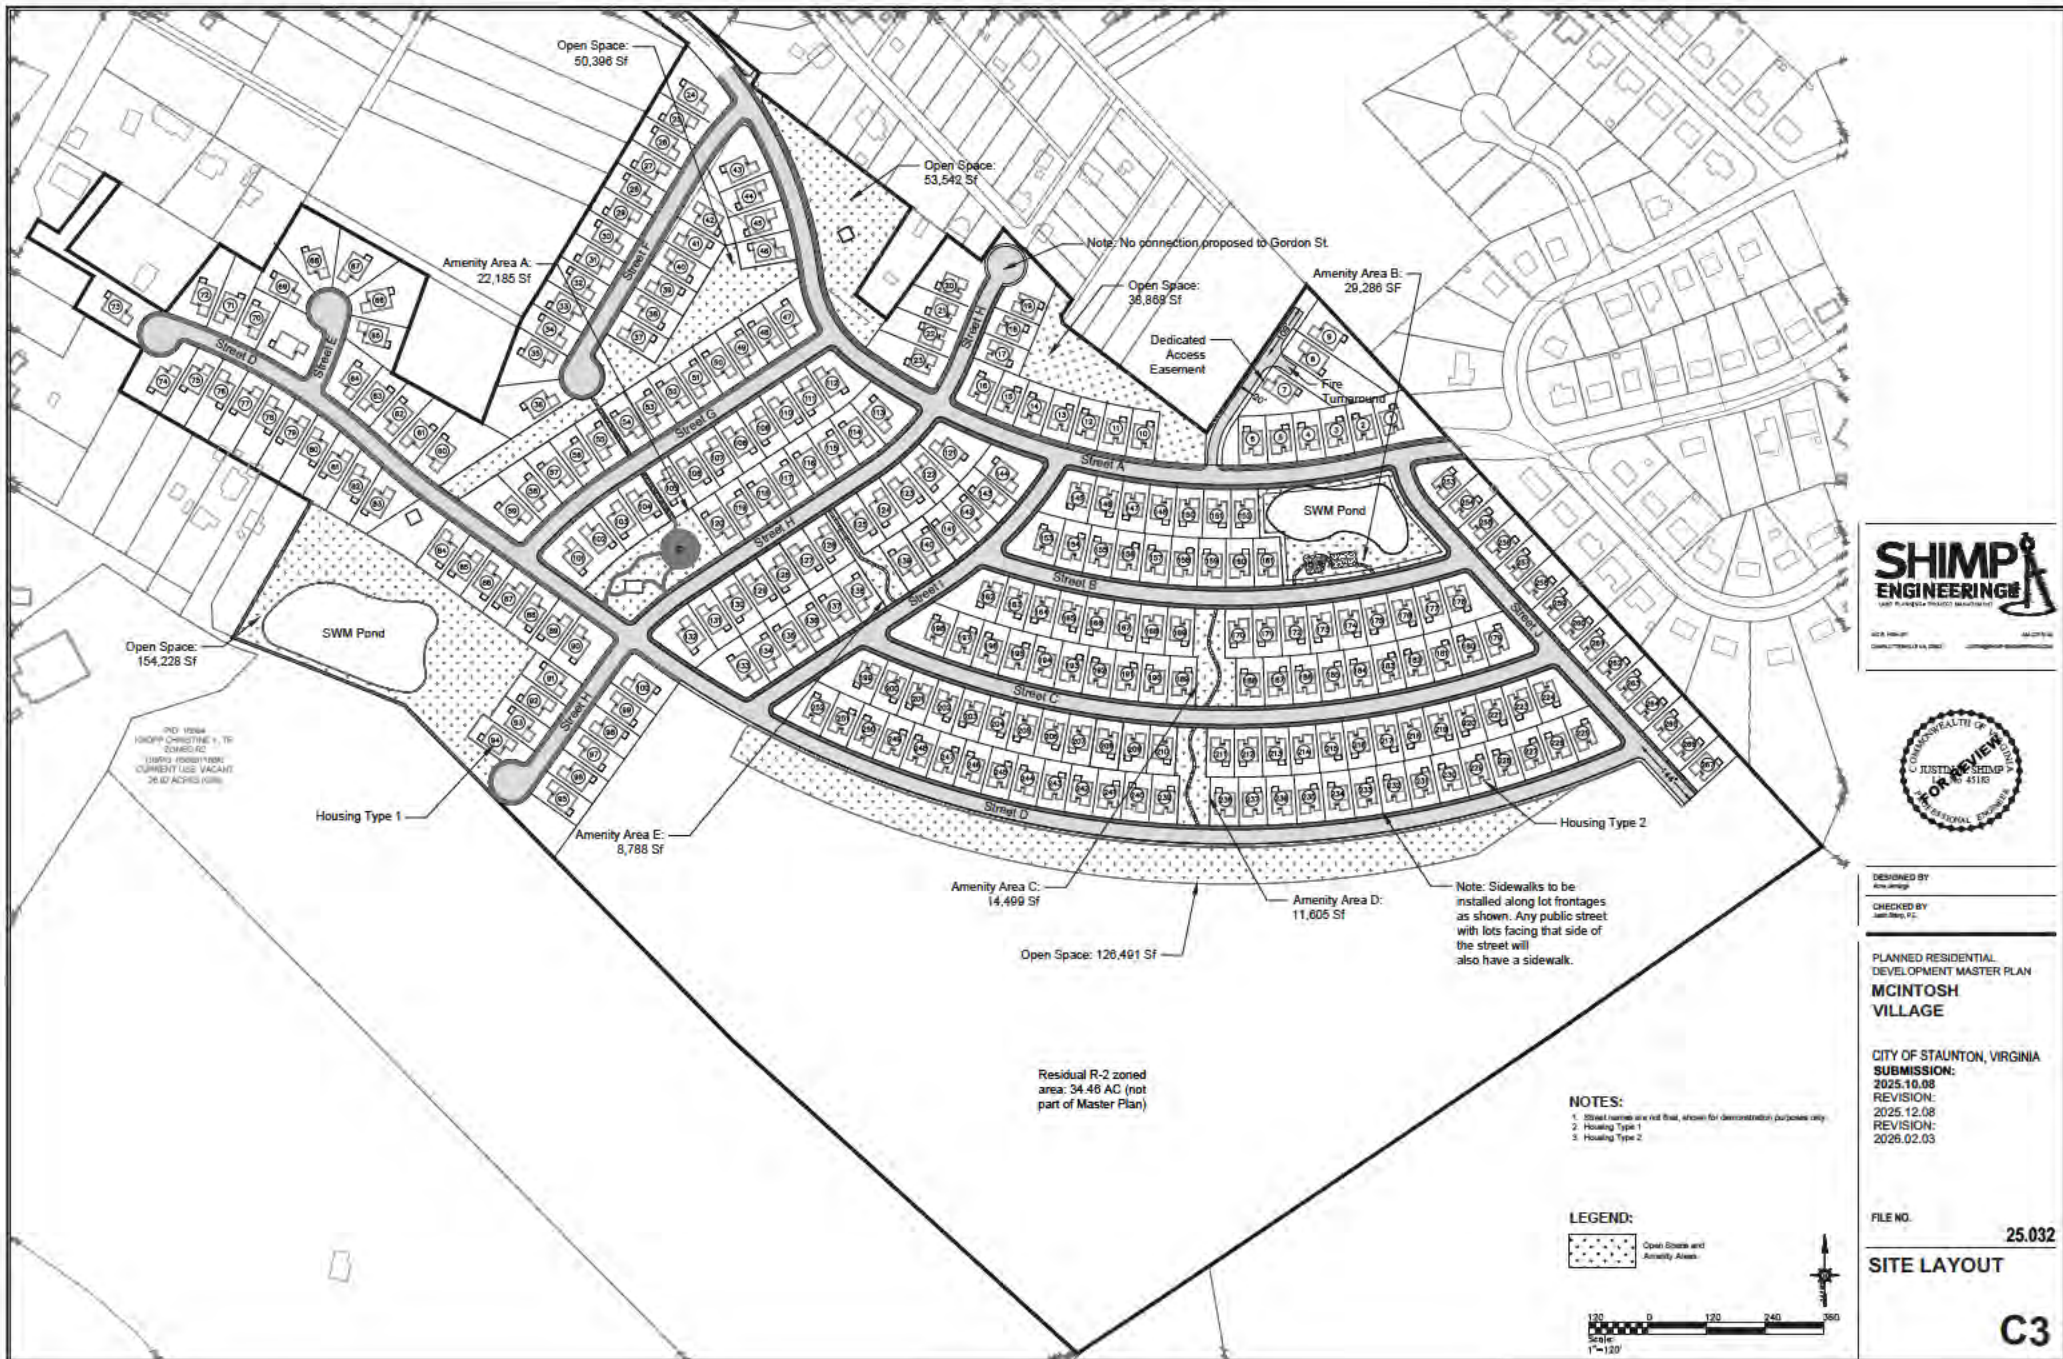

WWW.SHIMPENGINEERING.COM



DESIGNED BY:  
Justin C. Shimp

CHECKED BY:  

PLANNED RESIDENTIAL  
DEVELOPMENT MASTER PLAN  
**MCINTOSH  
VILLAGE**

CITY OF STAUNTON, VIRGINIA  
SUBMISSION:  
2025.10.08  
REVISION:  
2025.12.08  
REVISION:  
2026.02.03

FILE NO. 25.032


SITE LAYOUT

C3

Amenity 1: Gazebo + Patio in Housing Type 1 Area



Amenity 2: Playground + Swing in Housing Type 2 Area

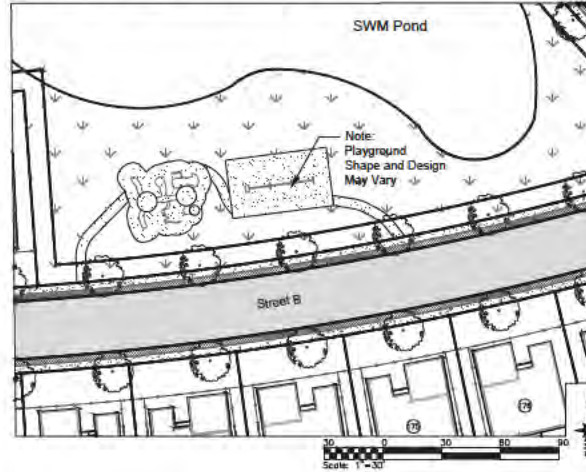

| AMENITY            | MATERIALITY DETAILS                                                                    | MINIMUM QUANTITY                           | AMENITY SIZE |
|--------------------|----------------------------------------------------------------------------------------|--------------------------------------------|--------------|
| PATIO              | CONCRETE PAVING WITH PAVER BLOCKS OR COMPARABLE WITH 4" DEPTH                          | FOUR PICNIC TABLES AND FOUR BENCHES        | 2,000 SF     |
| PAVILION           | WOODEN STRUCTURE UNDER ROOF WITH COMMERCIAL/INDUSTRIAL GRADE PICNIC TABLES AND BENCHES | THREE SWINGS, ONE SLIDE, ONE CLIMBING WALL | 800 SF       |
| PLAYGROUND         | COMMERCIAL GRADE PLAYGROUND WITH SWINGS, SLIDES, AND CLIMBING WALLS                    |                                            | 2,000 SF     |
| WALKING TRAIL/PATH | CRUSHED ROCK OR ASPHALT                                                                |                                            | 8' WIDTH     |

Amenity 3: Trail/Paths Between Properties



**SHIMP ENGINEERING**  
LAND PLANNING & DESIGN



DESIGNED BY  
Justin R. Shimp

CHECKED BY  
Justin R. Shimp, P.E.

PLANNED RESIDENTIAL  
DEVELOPMENT MASTER PLAN  
**MCINTOSH  
VILLAGE**


CITY OF STAUNTON, VIRGINIA  
SUBMISSION:  
2025.10.08  
REVISION:  
2025.12.08  
REVISION:  
2026.02.03

FILE NO.

25.032

**AMENITY  
DETAILS**

**C4**

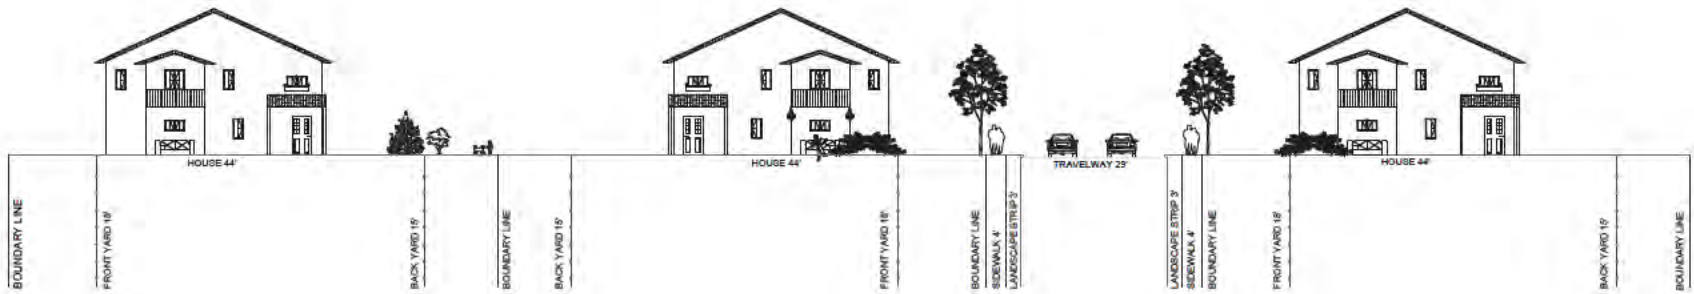

#### NOTES:

1. Street section shown above is shown for demonstration purposes only. Travel line widths are approximate. All streets, sidewalks, parking areas, etc. to comply with applicable VDOT and City regulations unless otherwise shown. Design standards are approved.



DESIGNED BY  
Justin C. Shimp

CHECKED BY  
Justin C. Shimp, P.E.

PLANNED RESIDENTIAL  
DEVELOPMENT MASTER PLAN  
**MCINTOSH  
VILLAGE**

CITY OF STAUNTON, VIRGINIA  
SUBMISSION:  
2025.10.08  
REVISION:  
2025.12.08  
REVISION:  
2026.02.03

FILE NO.

25.032

**SITE SECTION**

**C5**



#### NOTE:

1. No garages shall be on the side of corner lots.





**NOTE:**

1. Three potential entrance locations are shown. Exact entrance location to be determined during the Site Plan stage of the project through coordination with the City of Staunton.

**GENERAL NOTES:**

1. Boundary and geographic data information shown is provided by the City of Staunton GIS system.
2. The preliminary development plan was prepared in accordance with section 16.1-15.022 of the zoning ordinances of the City of Staunton. The preliminary development plan is conceptual in nature and provides a general overview of the development layout.






DESIGNED BY

Justin C. Shimp

CHECKED BY

Justin C. Shimp, P.E.

PLANNED RESIDENTIAL  
DEVELOPMENT MASTER PLAN  
**MCINTOSH  
VILLAGE**

CITY OF STAUNTON, VIRGINIA  
SUBMISSION:  
2025.10.08  
REVISION:  
2025.12.08  
REVISION:  
2026.02.03

FILE NO.

25.032

**ENTRANCE  
LOCATION PLAN**

**C6**





# Vicinity Map: McIntosh Village

## Attachment 2




# Current Zoning: McIntosh Village

## Attachment 3

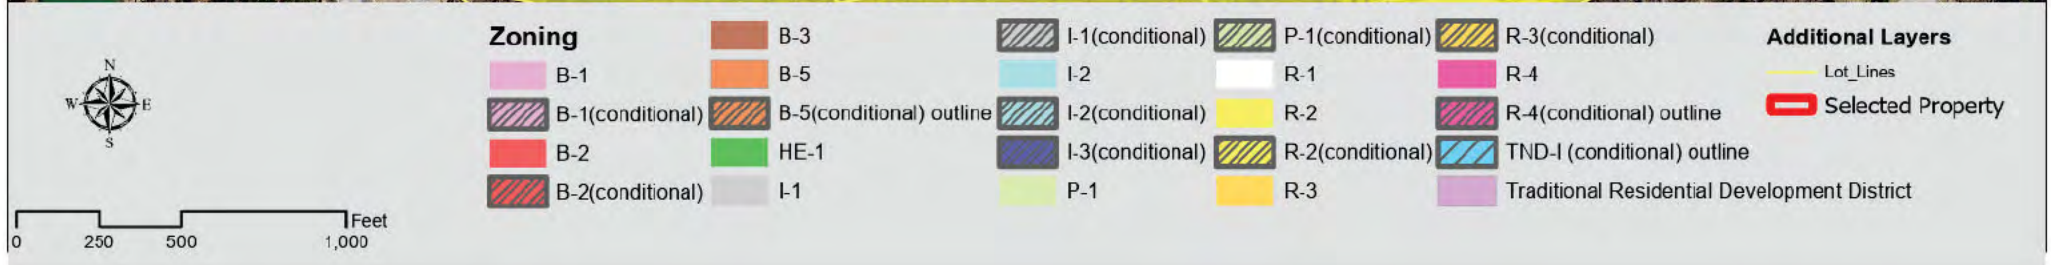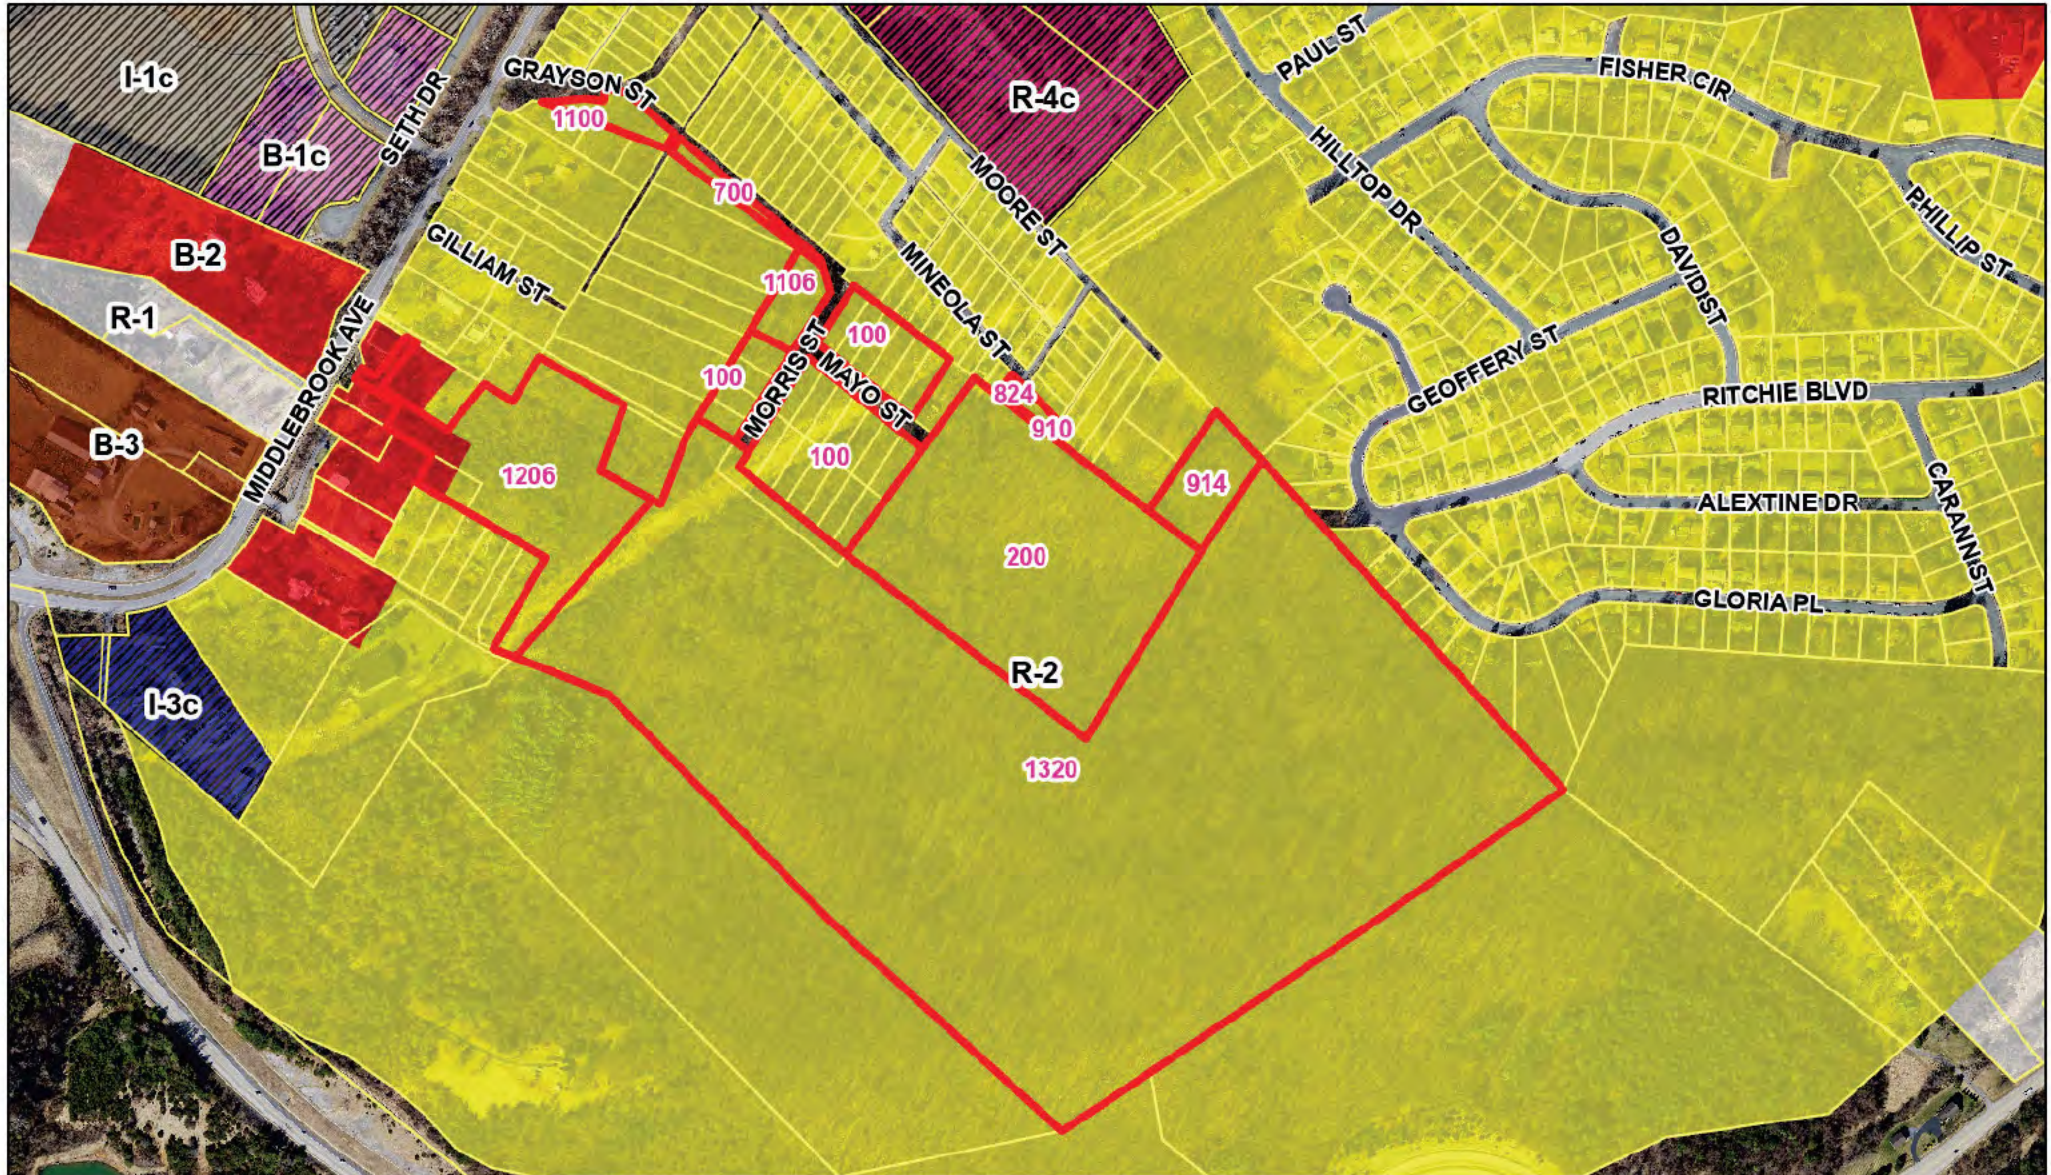

# Future Land Use: McIntosh Village

Attachment 4

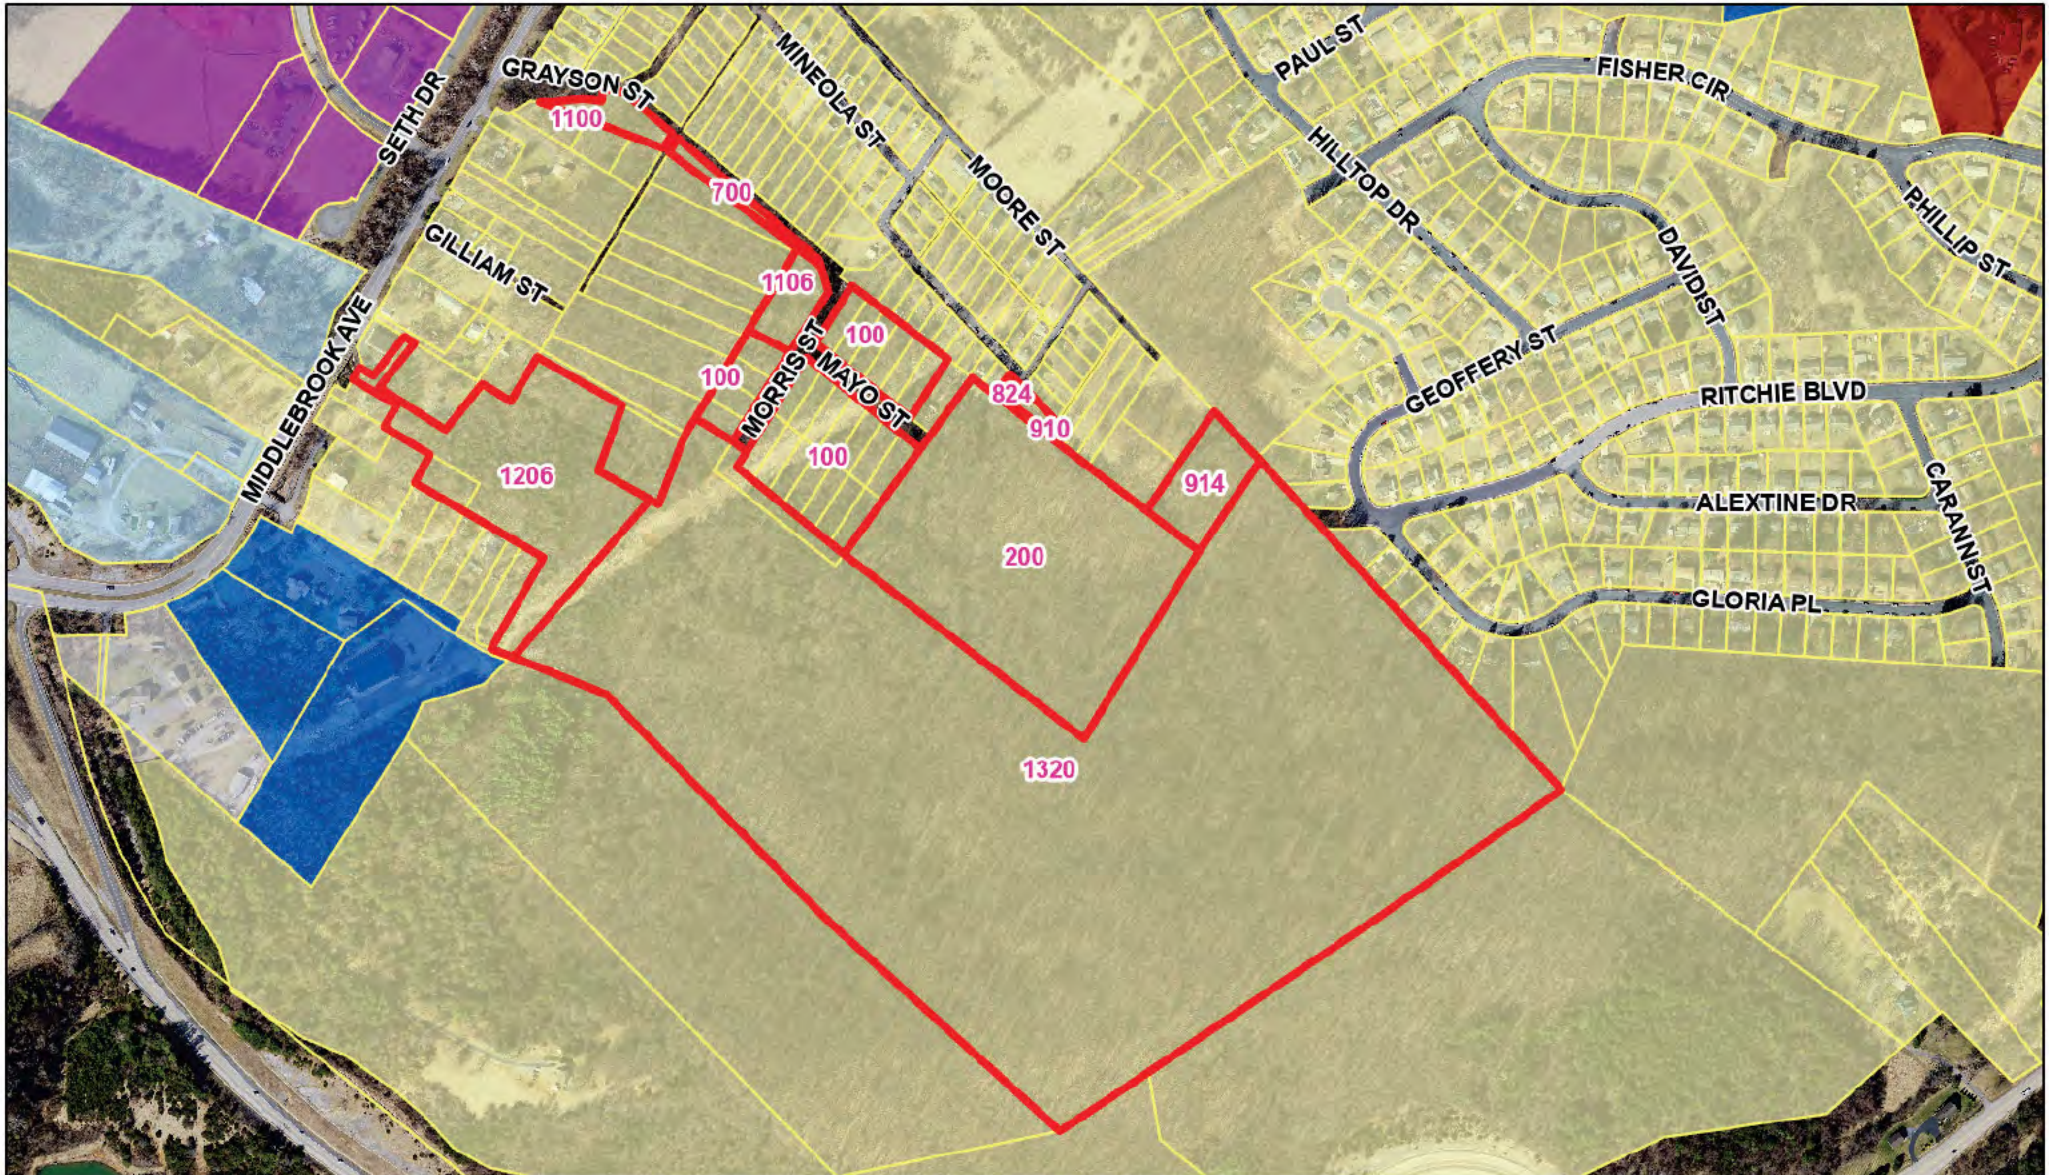

## Future Land Use

- CONSERVATION/RECREATION/OPEN SPACE
- PLANNED FARM DEVELOPMENT
- PUBLIC/SEMI-PUBLIC

- LOW DENSITY RESIDENTIAL
- LOW DENSITY PLANNED RESIDENTIAL
- MEDIUM DENSITY RESIDENTIAL
- MEDIUM DENSITY PLANNED RESIDENTIAL
- HIGH DENSITY RESIDENTIAL

- TRADITIONAL NEIGHBORHOOD DEVELOPMENT
- LOW DENSITY PLANNED RESIDENTIAL
- NEIGHBORHOOD RESIDENTIAL
- PROFESSIONAL

- PLANNED BUSINESS
- BUSINESS
- PLANNED INDUSTRIAL
- LIGHT INDUSTRIAL
- HEAVY INDUSTRIAL

## Additional Layers

- Lot Lines
- Selected Property



0 250 500 1,000 Feet