
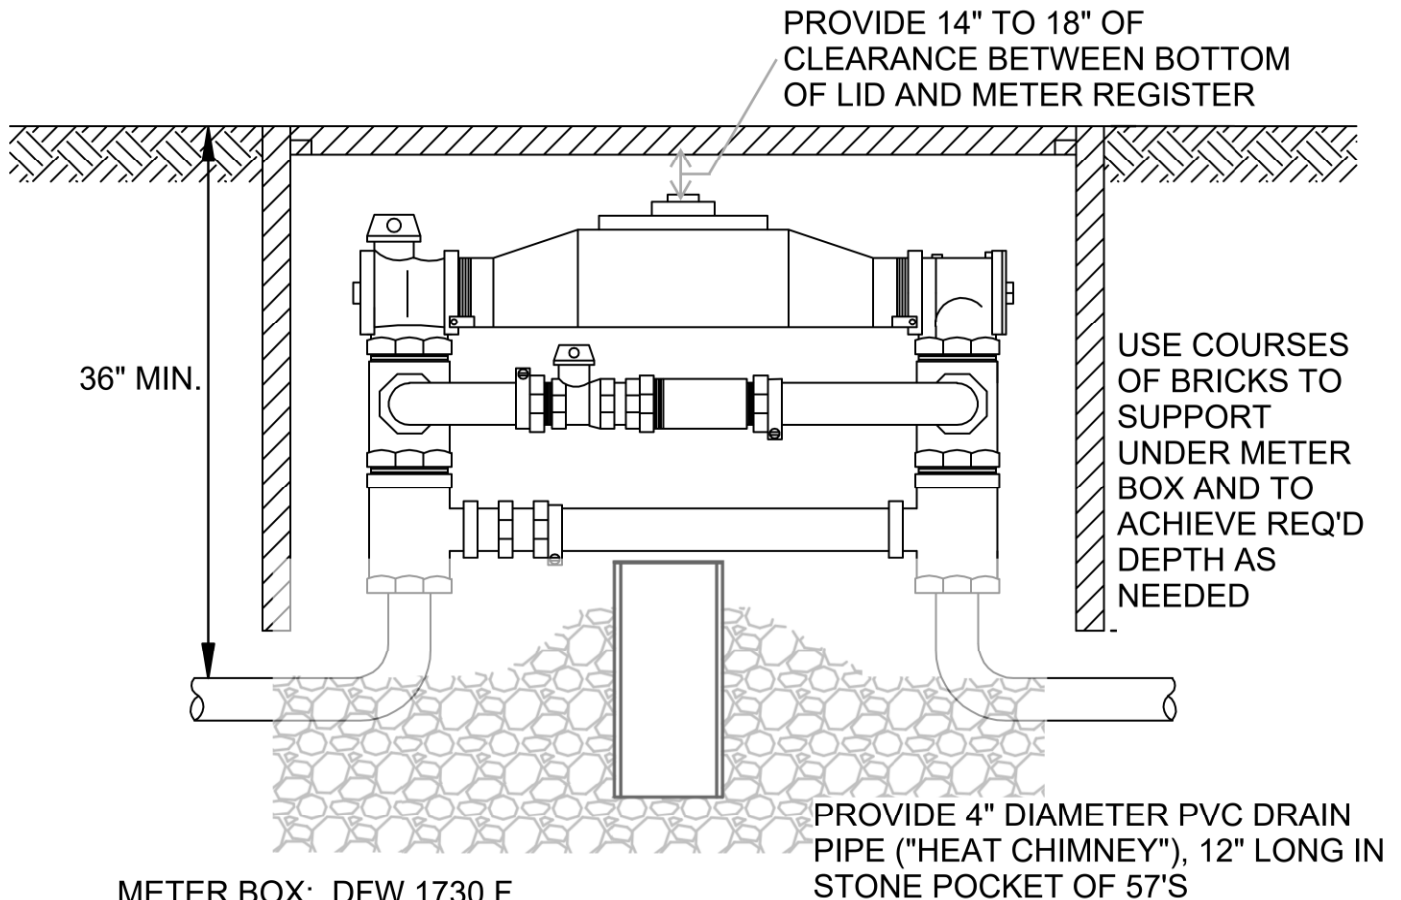


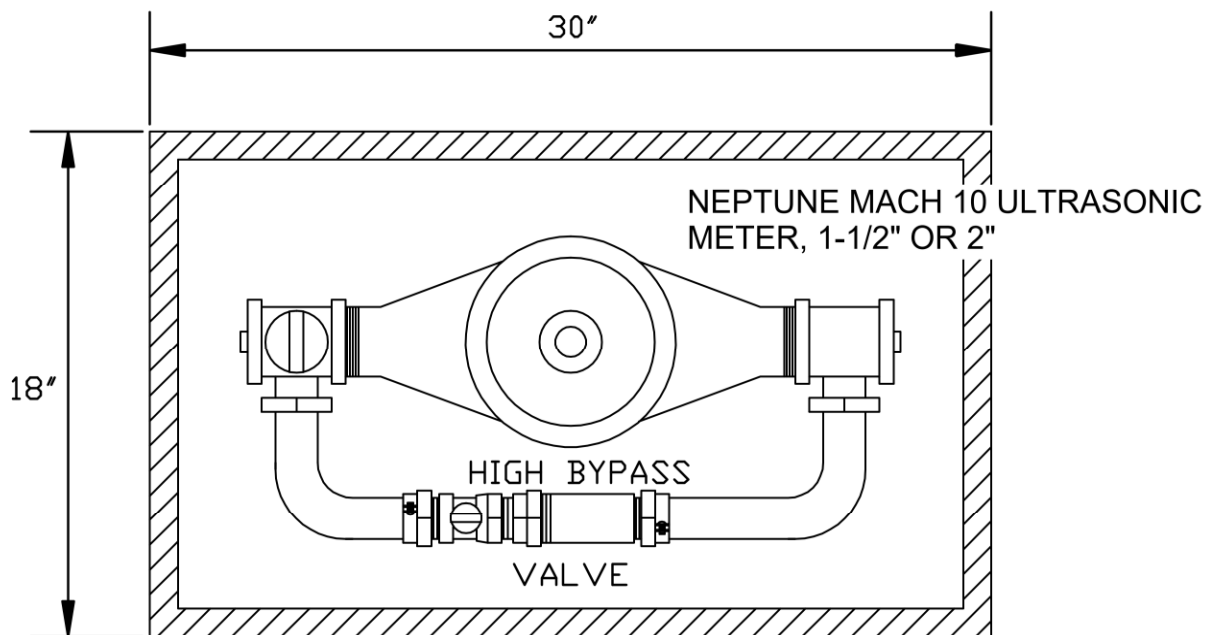

METER BOX: DFW 1730 F

COPPERSETTER 1 1/2" VBHH76-15 HBHC-11-66 (HIGH BYPASS)
2" VBHH77-15 HBHC-11-77 (HIGH BYPASS)

**CITY OF
STAUNTON, VA**

**1-1/2" & 2" WATER
METER ASSEMBLY**

**Draw No.
W-2**