

PERMANENT SURVEY MONUMENT #2009-44
CITY OF STAUNTON, VIRGINIA

LOCATION:

N 6745979.093

E 11321557.173

LAT 38°10'17.1671"

LONG -79°3'40.6170"

ORTHOMETRIC HEIGHT:
1578.81'

AZIMUTH MARK:

CITY OF STAUNTON DISK
2009-45 AT THE
NORTHWEST CORNER OF
THE INTERSECTION OF
SHEANANDOAH STREET
AND GREENWAY ROAD



BEARING: S 00-56-23 W
DISTANCE: 504.79'

ORTHOMETRIC HEIGHT:
1535.22'

NOTES:

1. THIS MONUMENT IS A
CAPPED ROD READING "CITY
OF STAUNTON SURVEY
CONTROL."

2. THE POSITION OF THIS
MONUMENT IS BASED ON
THE 2006 CITY OF
STAUNTON PERMANENT
CONTROL SURVEY BY
WILLIAMS-STACKHOUSE, INC.

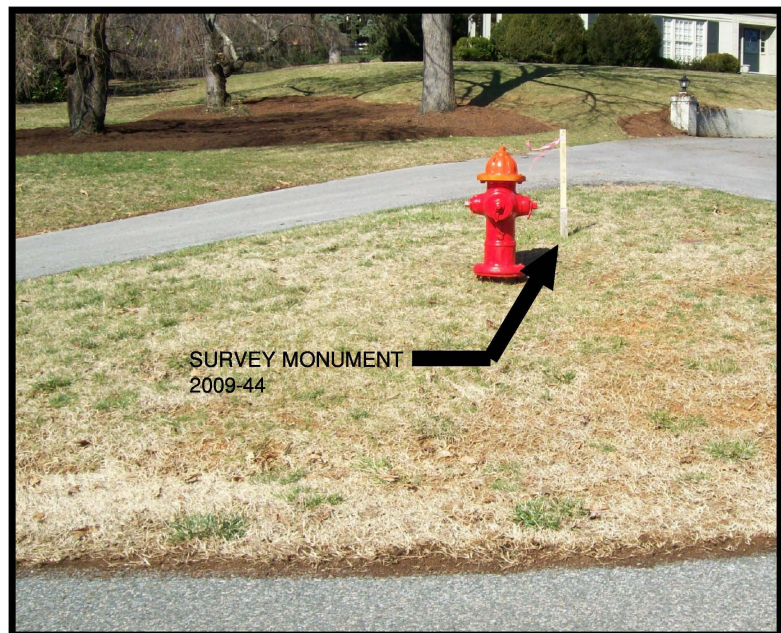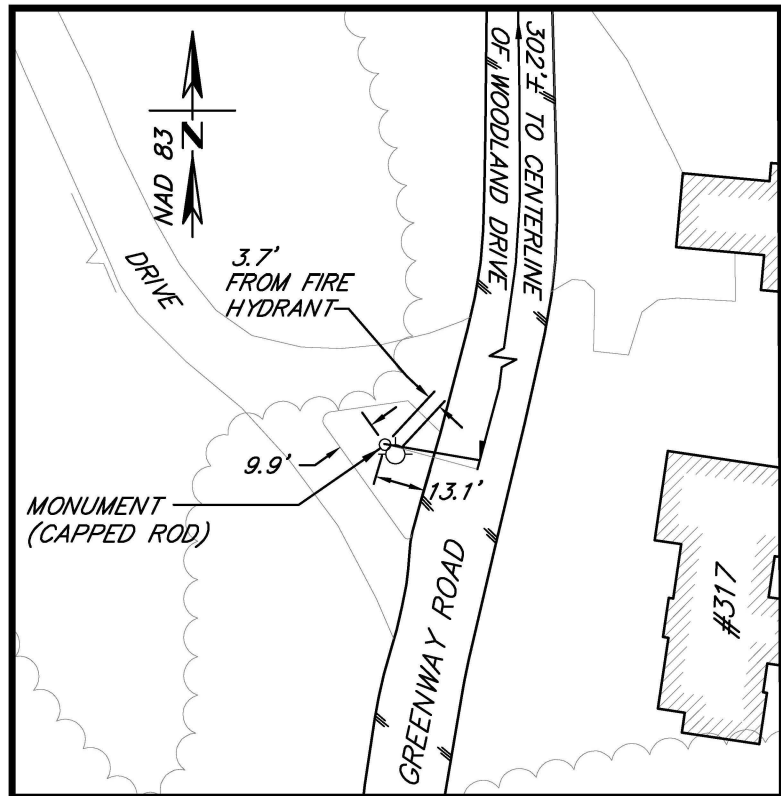

Draper Aden Associates

Engineering • Surveying • Environmental Services

700 Harris Street, Suite E
Charlottesville, VA
434-295-0700 Fax: 434-295-2105

Blacksburg, VA
Richmond, VA
Hampton Roads, VA

DRAWN: CAS

CHECKED: HLJ

SCALE: 1" = 50'

DATE: 8/25/10

PLAN NO. CV06148-03

SHEET
1 OF 1