


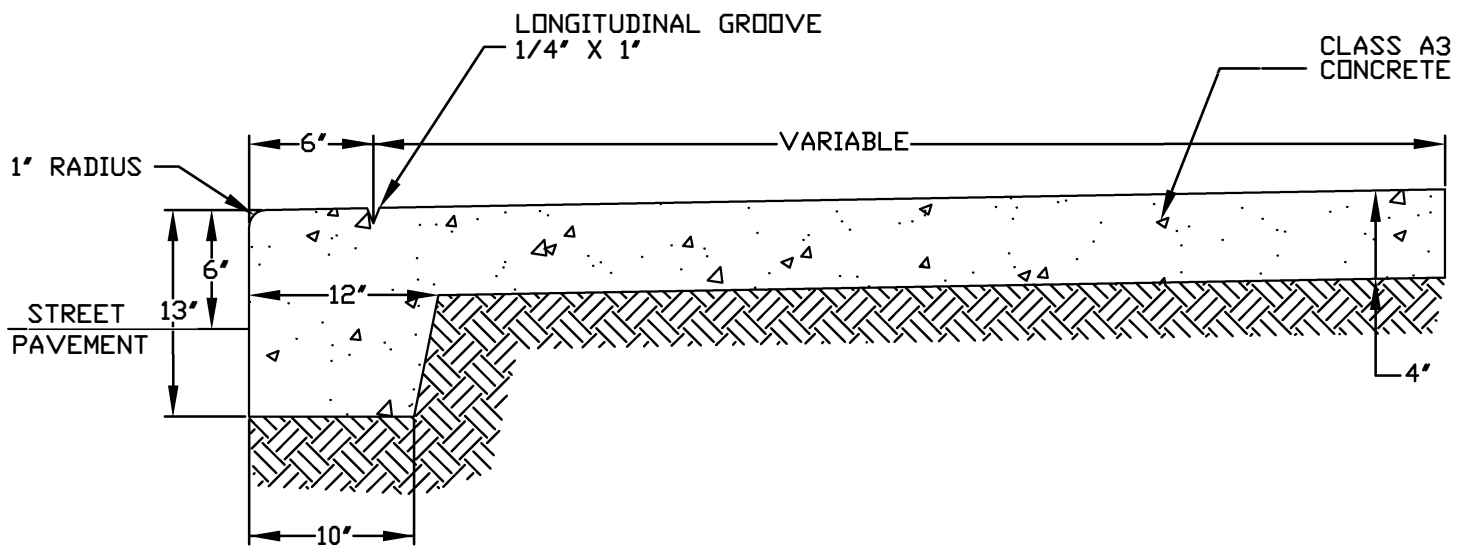

CITY OF
STAUNTON, VA

MONOLITHIC CONCRETE WALK

Draw No.
M-1