


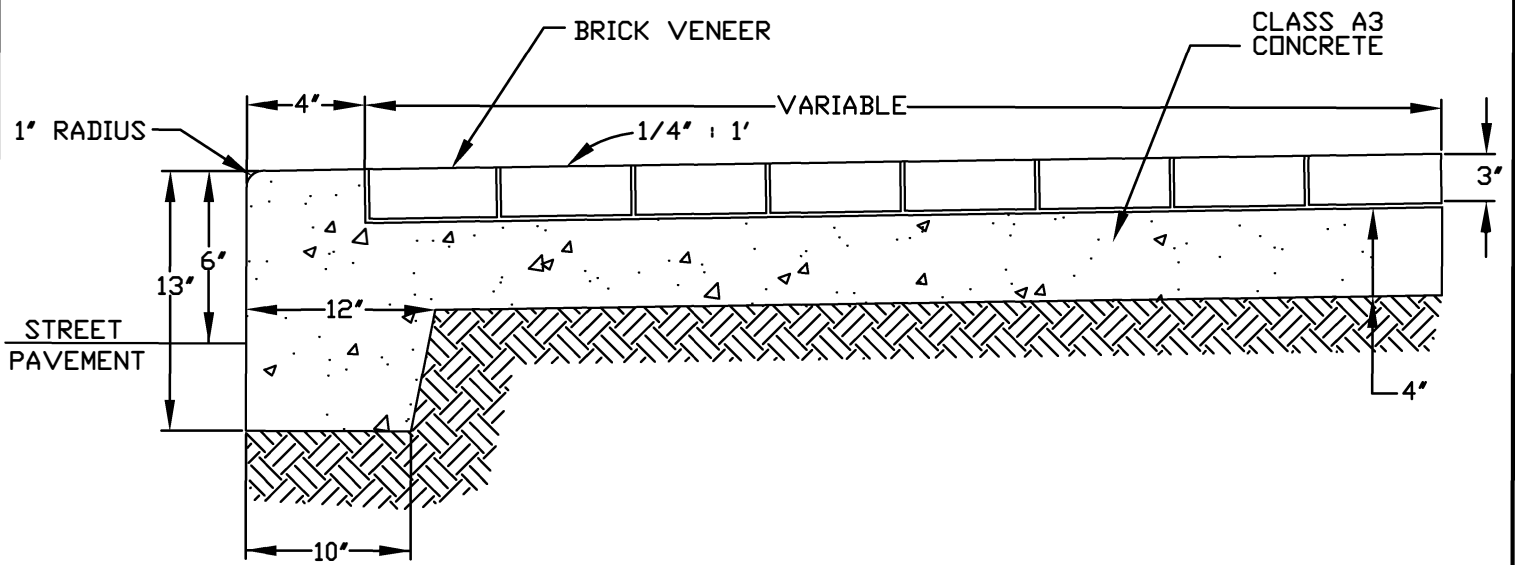

CITY OF
STAUNTON, VA

MONOLITHIC CONCRETE WALK WITH BRICK VENEER

Draw No.
M-2