


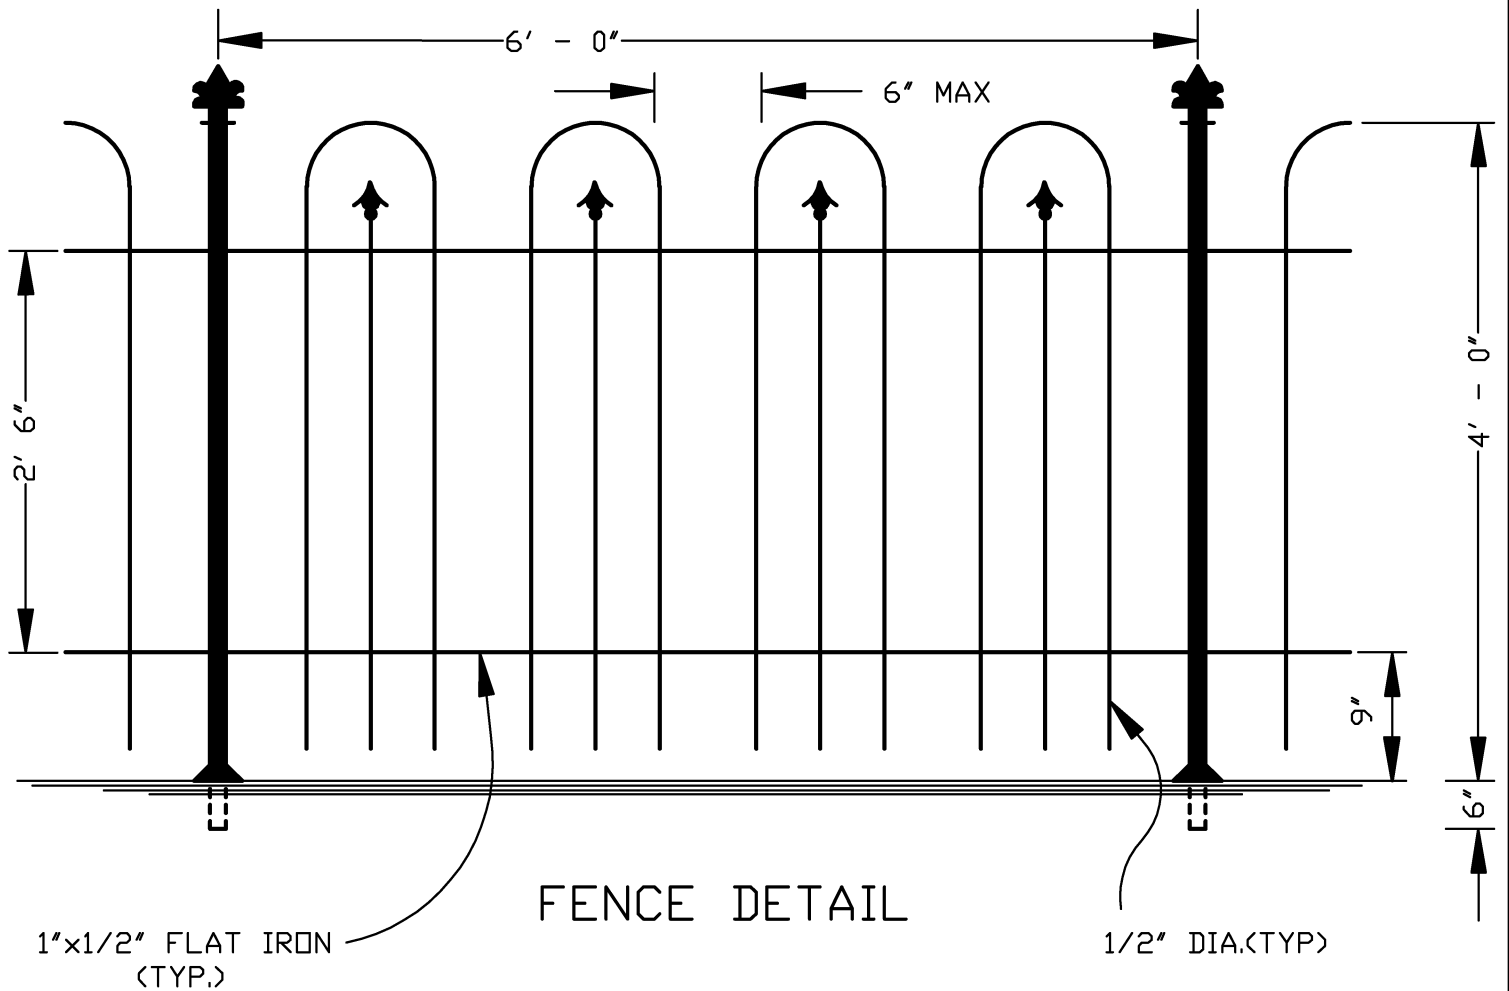

POSTS ARE 1" SQUARE SOLID IRON w/MEDALLIONS ON TOP &
3" SQUARE POST BASES AT BOTTOM

**CITY OF
STAUNTON, VA**

ORNAMENTAL FENCE

**Draw No.
M-8**