


NOTES:

1. ALL SERVICE LINE CONNECTIONS AND FITTINGS SHALL BE COMPRESSION.
2. SEE CONSTRUCTION PLANS FOR WATER MAIN AND SERVICE LINE SPECIFICATIONS.
3. INSTALL TRACER WIRE ON NON-METAL SERVICE LINES: WRAP WIRE THREE (3) TIMES AROUND WATER MAIN. SECURE TO SERVICE LINE AT MAX. 3' INTERVALS WITH VINYL ELECTRICAL TAPE OR APPROVED METHOD. ENSURE WIRE IS SECURELY ATTACHED TO CORP STOP & TO METER YOKE. LEAVE 1' OF TRACER WIRE BEYOND SECURE CONNECTION TO YOKE, WITH BARED END, COILED INSIDE METER BOX FOR CONNECTION OF LOCATOR GROUNDING EQUIPMENT. SEE TECHNICAL SPECIFICATIONS FOR ADDITIONAL INFORMATION.

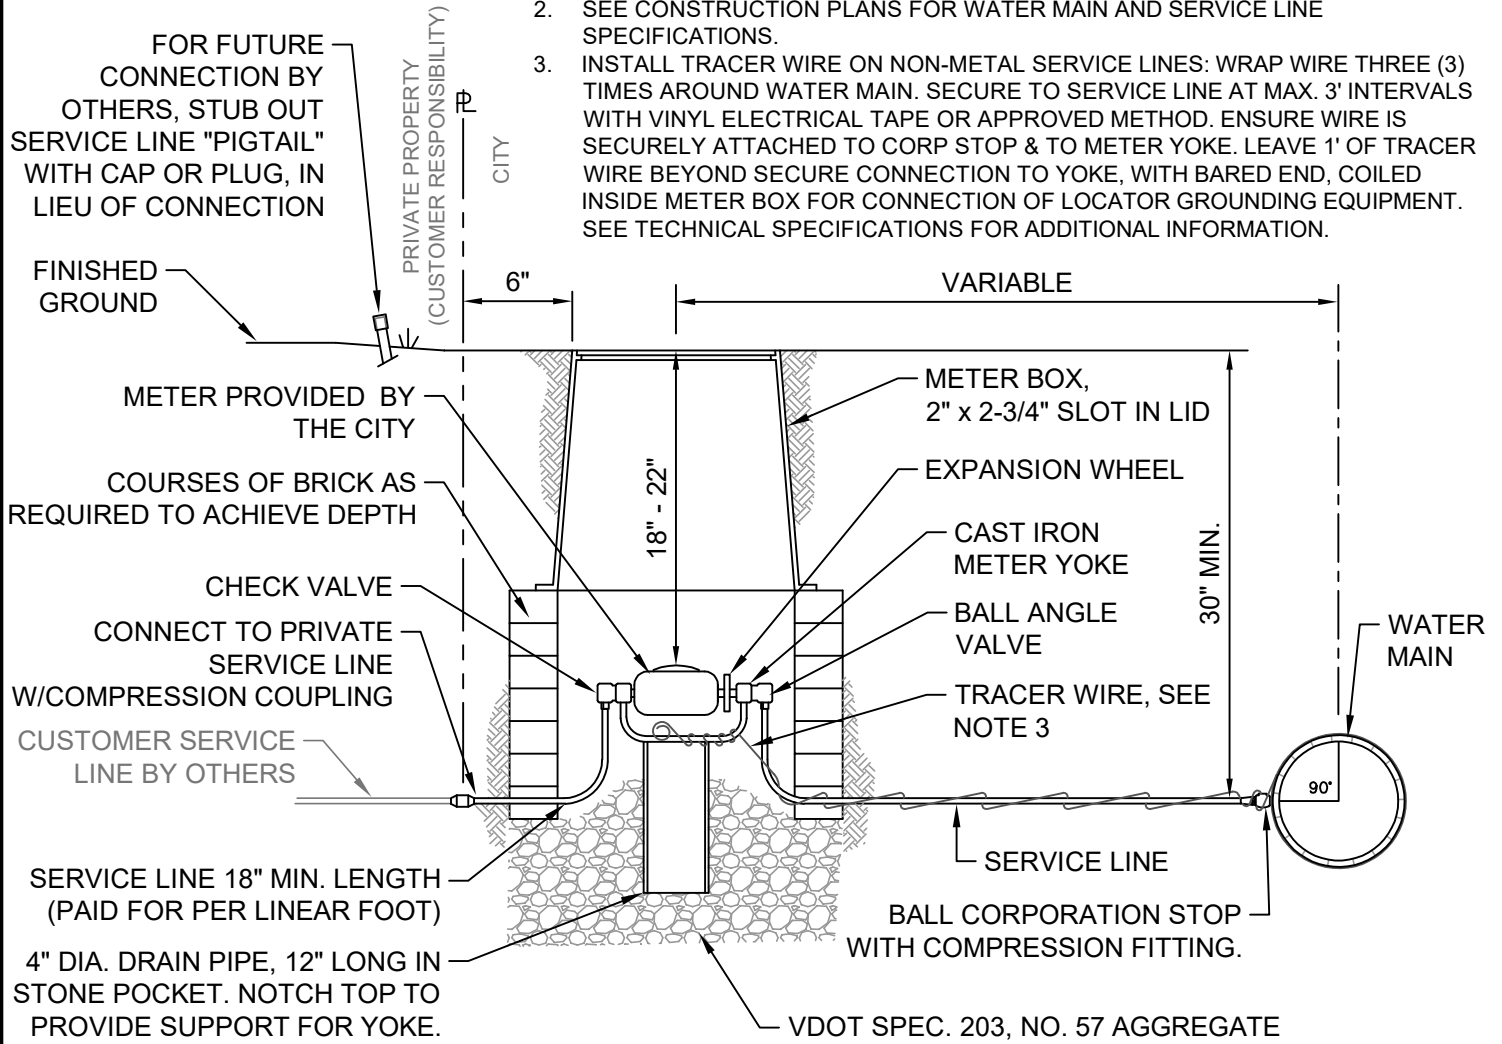

PARTS SCHEDULE - WATER SERVICE LINE

PART DESCRIPTION	MANUFACTURER	MODEL# for METER SIZE INDICATED		
		5/8"	3/4"	1"
CORP STOP	FORD	FB1001-3-G-NL		FB1001-4-G-NL
	MUELLER	B-25009N 3/4"		B-25009N 1"
	A.Y. McDONALD	74701B-3Q 3/4"		74701B-3Q 1"
BALL ANGLE VALVE	FORD	BA94-313W-G-NL	BA94-323W-G-NL	BA94-444W-G-NL
	MUELLER	B-24273-N 5/8"	B-24273-N 3/4"	B-24273-N 1"
	A.Y. McDONALD	74642BYG 3/4"x5/8"	74642BYG 3/4"	74642BYG 1"
CAST IRON METER YOKE	FORD	Y501	Y503	Y504
	MUELLER	5010	H5030	H5040
	A.Y. McDONALD	14-1	14-3	14-4
EXPANSION WHEEL	FORD	EC-1-NL	EC-23-NL	EC-4-NL
	MUELLER	H-14234-5/8"	H-14234-3/4"	H-14234-1"
	A.Y. McDONALD	714-1EHG	714-2EHG	714-4EHG
ANGLE CHECK VALVE	FORD	HHCA94-313-G-NL	HHCA94-323-G-NL 3/4"	HHCA94-444-G-NL
	MUELLER	H-14466-AN 5/8"x3/4"	H-14466-AN 3/4"	H-14466-AN 1"
	A.Y. McDONALD	712-3YT 23	712-3YT 33	712-3YT 44
COMPRESSION UNION	FORD	C44-33-4-75-G-NL		C44-44-G-NL
	MUELLER	H-15409N 3/4"		H-15409N 1"
	A.Y. McDONALD	74758-11 3/4"		74758-11 1"
COMPRESSION WYE: 1" x 3/4" x 3/4"	FORD	Y44-243-G-NL		(TYPE III CONNECTION ONLY)
	MUELLER	H-15354N		
	A.Y. McDONALD	708YSQZ 1x3/4"		
METER BOX	CAPITAL FOUNDRY of VA	MBX3130		N/A
	DFW	N/A		1324C-18MAFDEEP

NOT TO SCALE

CITY of
STAUNTON,
VIRGINIA

**TYPICAL NEW WATER SERVICE
CONNECTION & METER ASSEMBLY
UP TO 1"**

DRAWING
NUMBER
W-1