


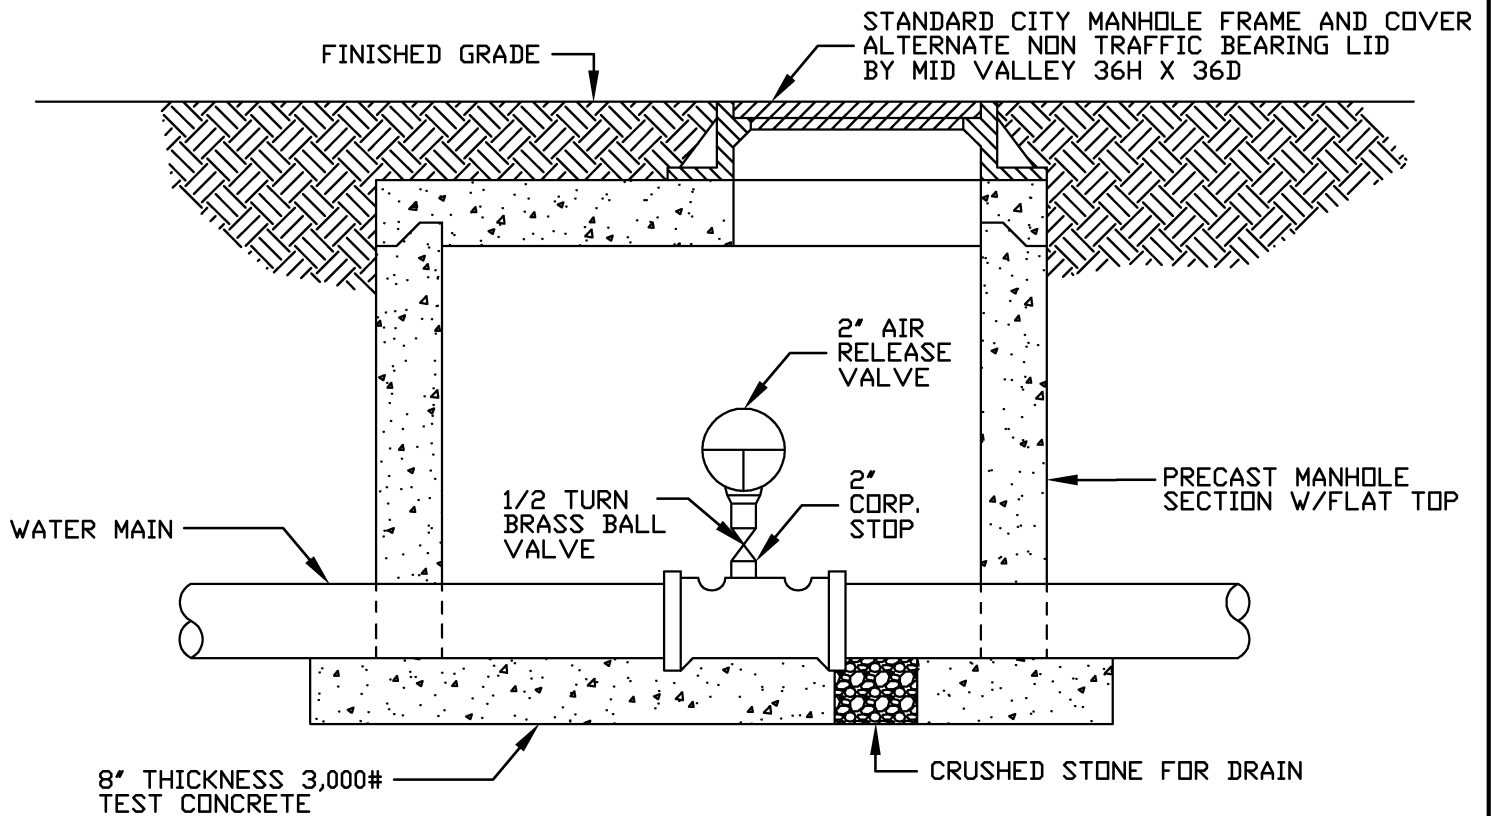

NOTES:

1. MIN. 36" COVER OVER PIPELINE
2. STANDARD CITY MANHOLE FRAME AND COVER
3. AIR RELIEF VALVE TO BE VALMATIC 202C.2 = 2"
202C.1 = 1"

CITY OF
STAUNTON, VA

AIR RELIEF VALVE INSTALLATION

Draw No.
W-18