


MIN. CONC. STRENGTH C 28
DAYS - 4000 P.S.I.

NOTE: FLEXIBLE JOINT SHALL BE
KOR-N-SEAL OR EQUAL

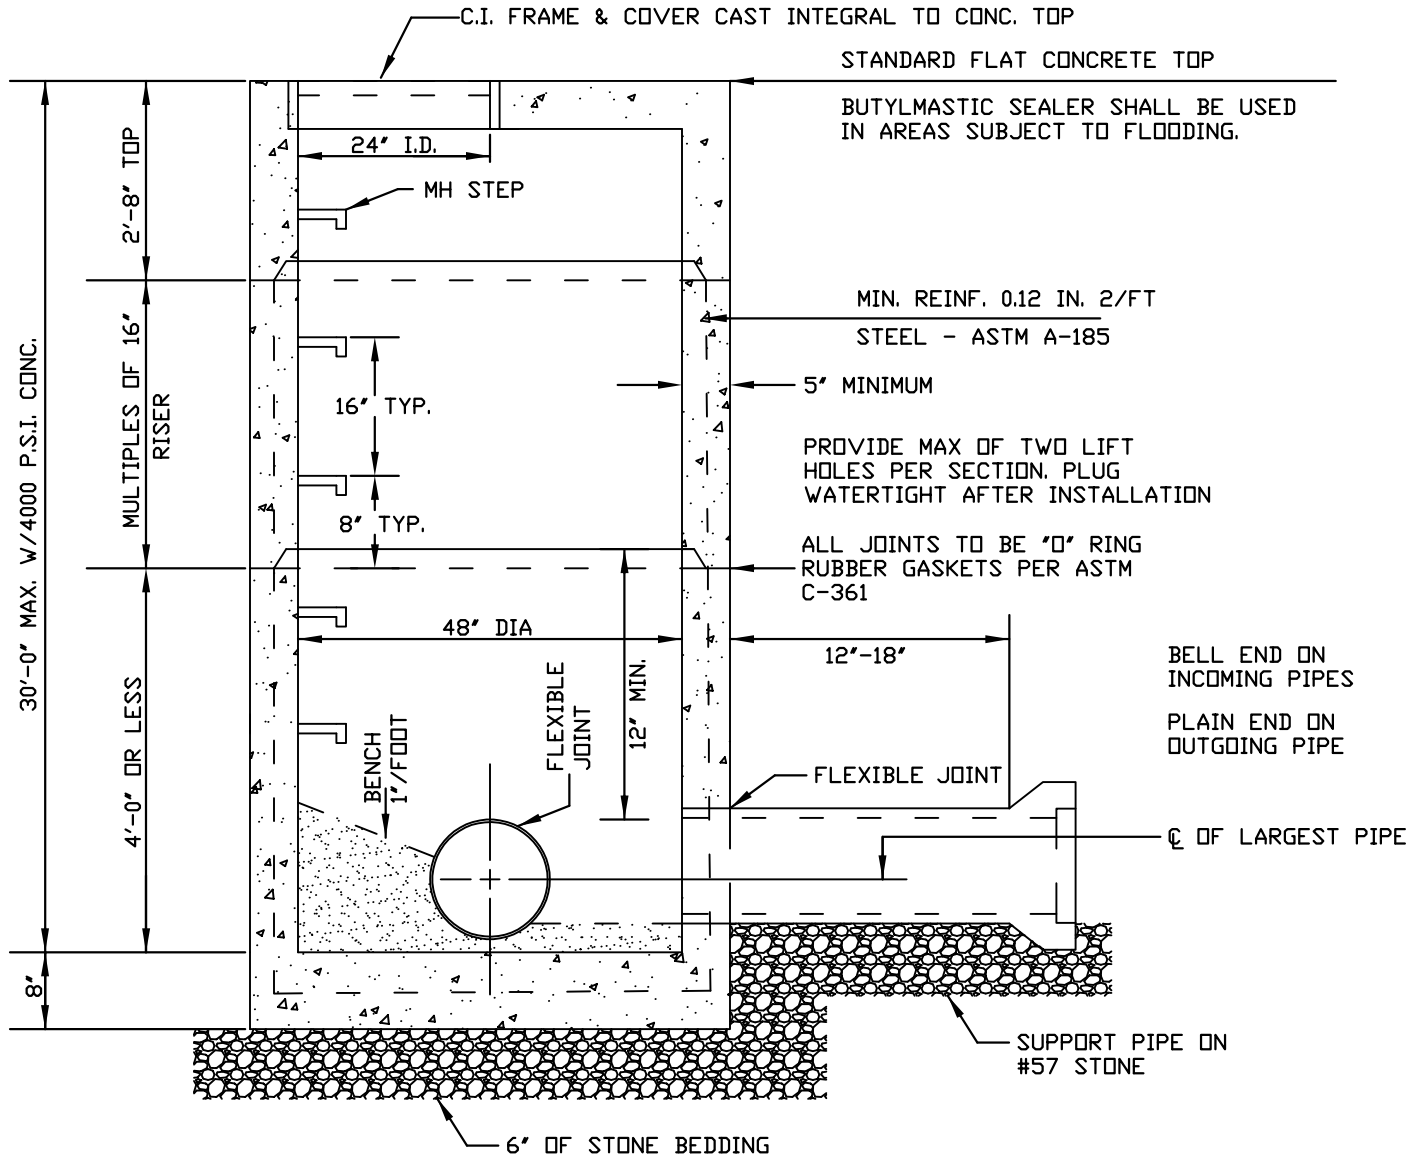

NOTE: BENCH SHALL BE CONCRETE

MANHOLE CONSTRUCTION SHALL
CONFORM TO ASTM SPEC. C-478

NOTE: SEE DETAIL S-3 FOR
MANHOLE SIZING TABLE

WHERE STUBS OR KNOCKOUTS ARE
PROVIDED FOR FUTURE CONNECTIONS
BENCH SHALL BE SO FORMED

July 18, 2019

CITY OF
STAUNTON, VA

FLAT TOP CONCRETE MANHOLE

Draw No.
S-1 B